



SUITE 1A
SUITE AREA: 509 SF

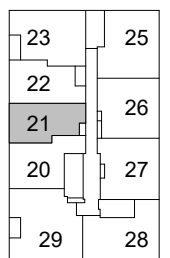


FLOOR 25-47

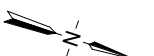


Disclaimer : Materials, specifications & floor plans are subject to change without notice. All renderings are artist's conceptions. All floor plans have approximate dimensions. Actual usable floor space may vary from the stated floor area. E.&O.E.

SCALE: 1 : 50

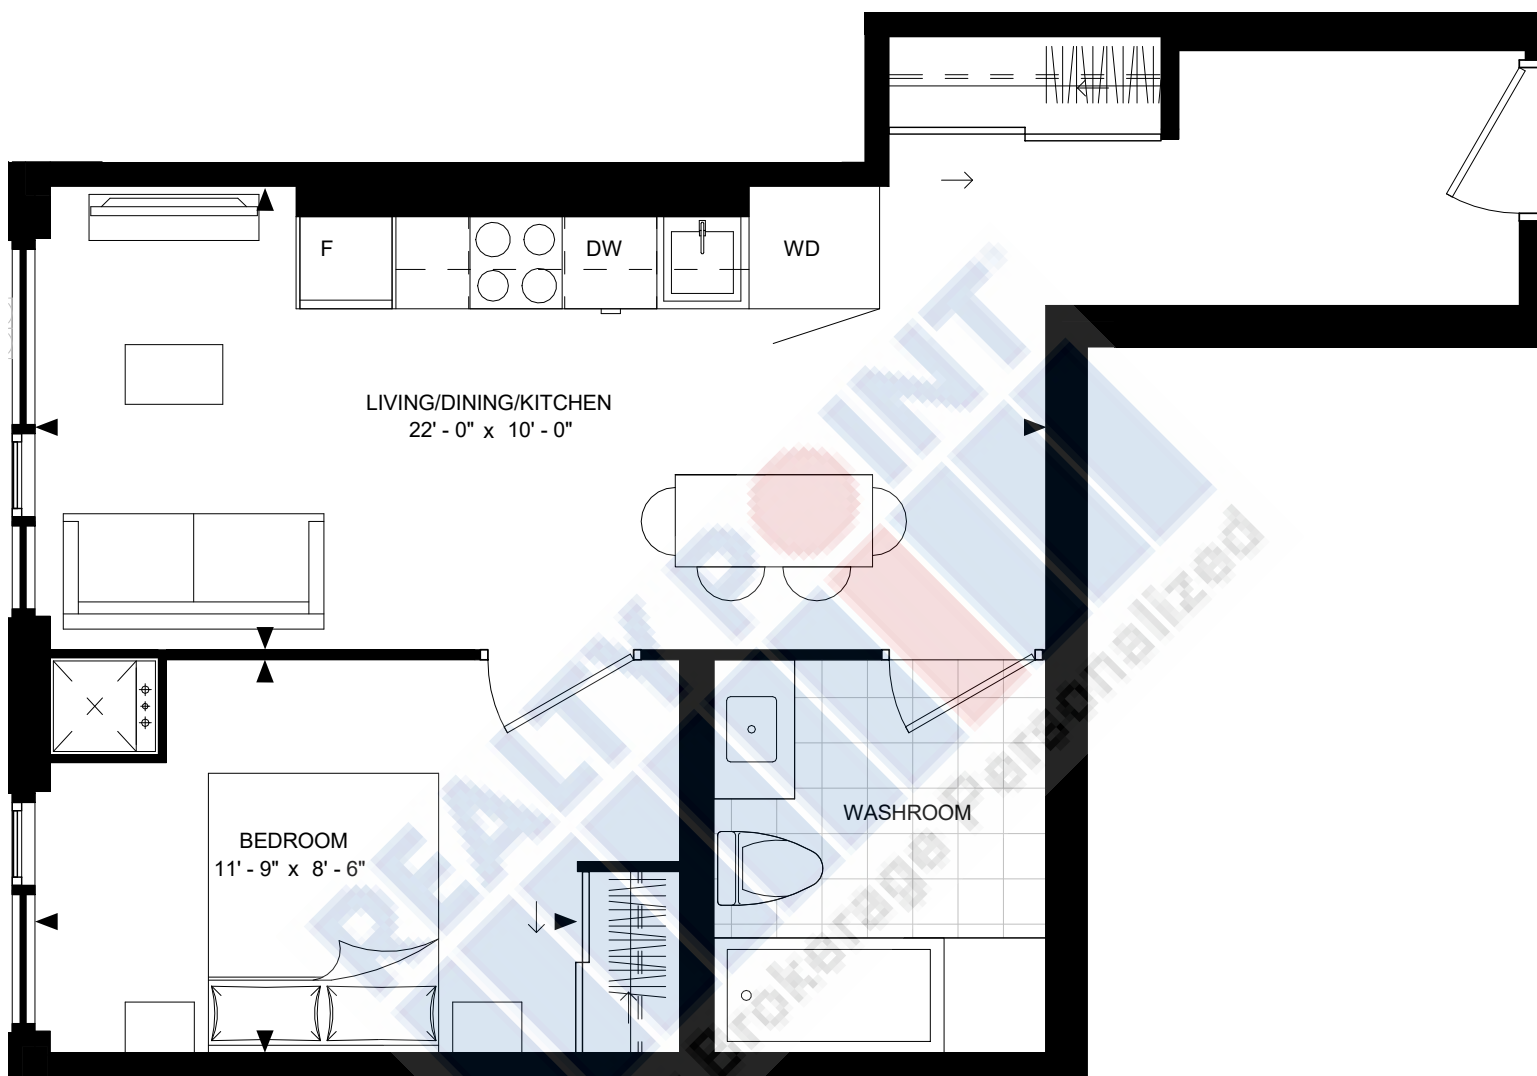

SUITE 1B (BF)
SUITE AREA: 568 SF

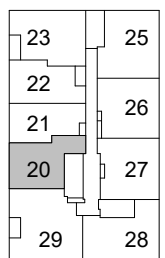


FLOOR 25-34




Disclaimer : Materials, specifications & floor plans are subject to change without notice. All renderings are artist's conceptions.
All floor plans have approximate dimensions. Actual usable floor space may vary from the stated floor area. E.&O.E.


SCALE: 1 : 50

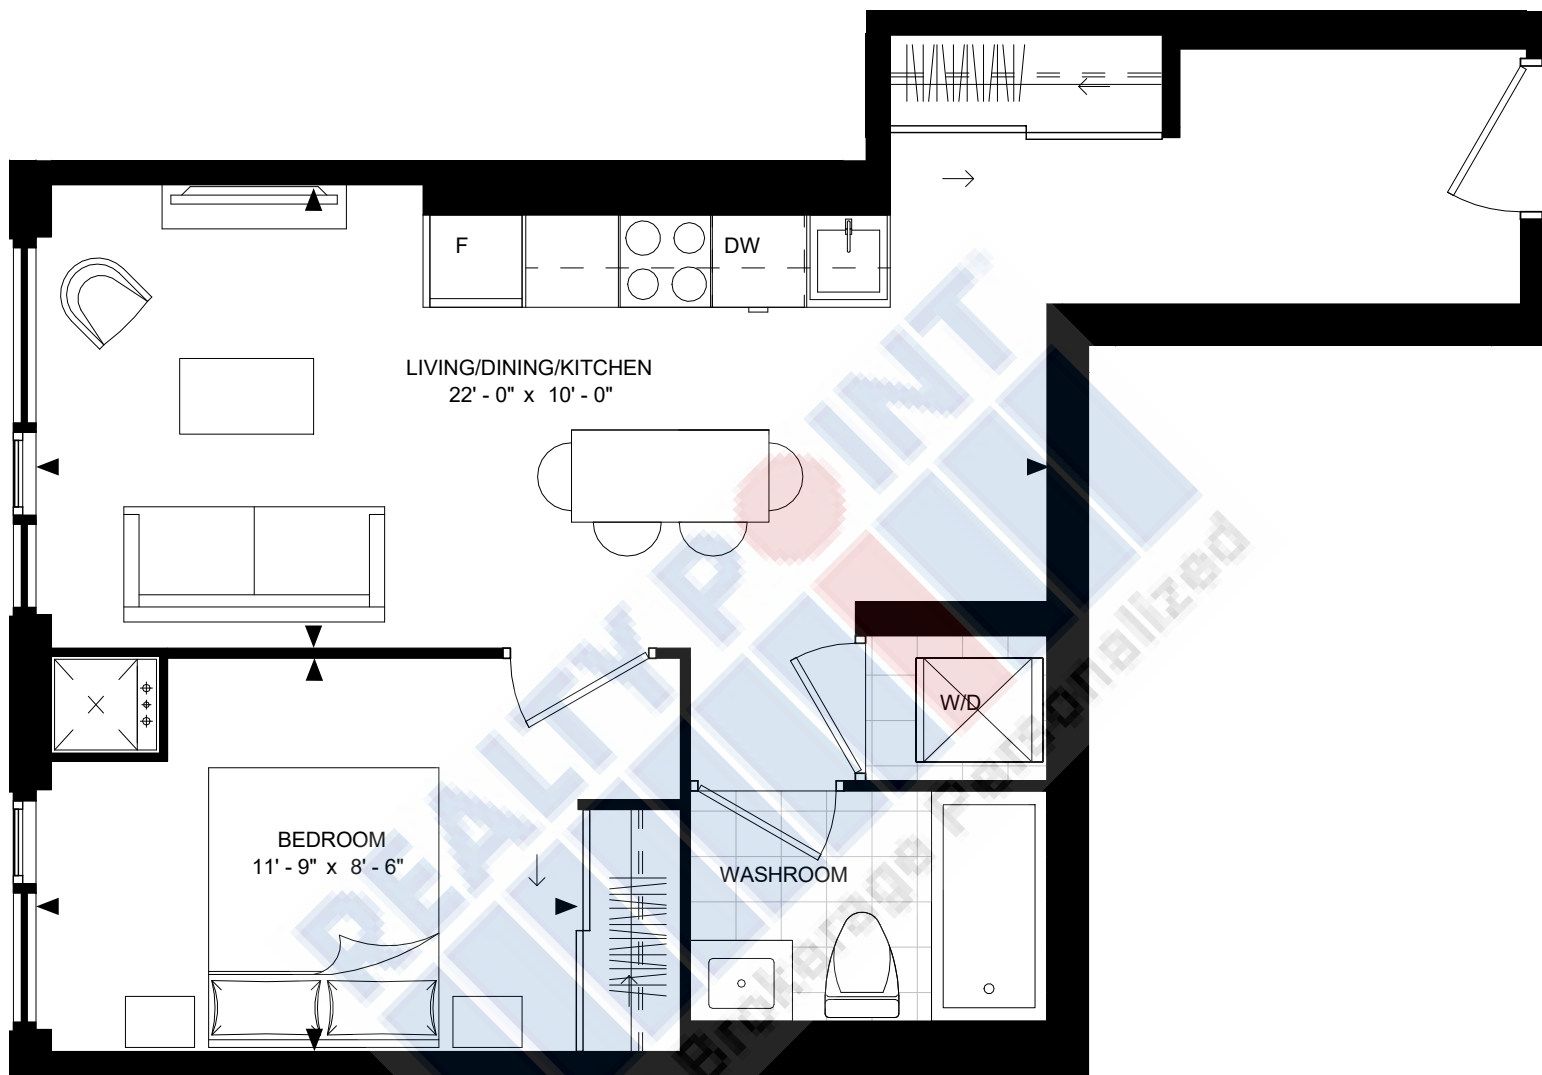

SUITE 1-B1
SUITE AREA: 568 SF

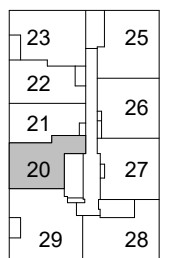


FLOOR 35-47

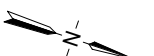


Disclaimer : Materials, specifications & floor plans are subject to change without notice. All renderings are artist's conceptions.
All floor plans have approximate dimensions. Actual usable floor space may vary from the stated floor area. E.&O.E.

SCALE: 1 : 50

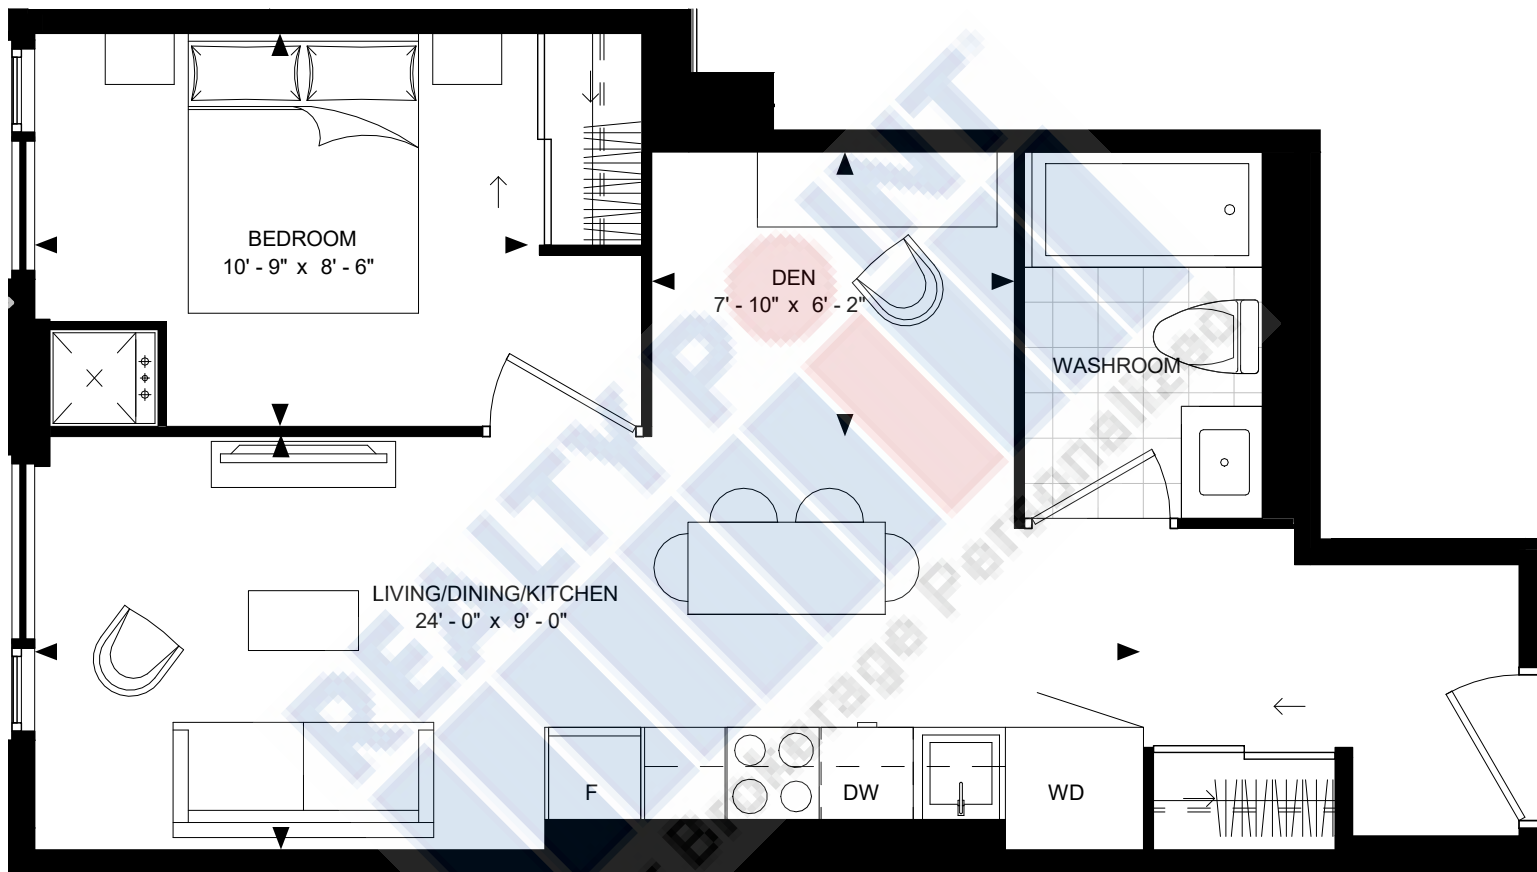

SUITE 1D1-A
SUITE AREA: 535 SF

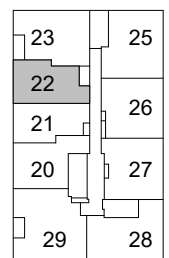

FLOOR 25-47




Disclaimer : Materials, specifications & floor plans are subject to change without notice. All renderings are artist's conceptions. All floor plans have approximate dimensions. Actual usable floor space may vary from the stated floor area. E.&O.E.

SCALE: 1 : 50



SUITE 2-A
SUITE AREA: 672 SF

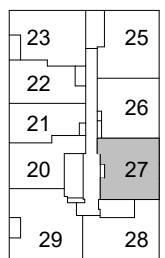

FLOOR 25-47




Disclaimer : Materials, specifications & floor plans are subject to change without notice. All renderings are artist's conceptions. All floor plans have approximate dimensions. Actual usable floor space may vary from the stated floor area. E.&O.E.

SCALE: 1 : 50



SUITE 2-B
SUITE AREA: 680 SF

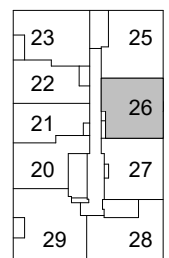


FLOOR 25-47



Disclaimer : Materials, specifications & floor plans are subject to change without notice. All renderings are artist's conceptions. All floor plans have approximate dimensions. Actual usable floor space may vary from the stated floor area. E.&O.E.


SCALE: 1 : 50

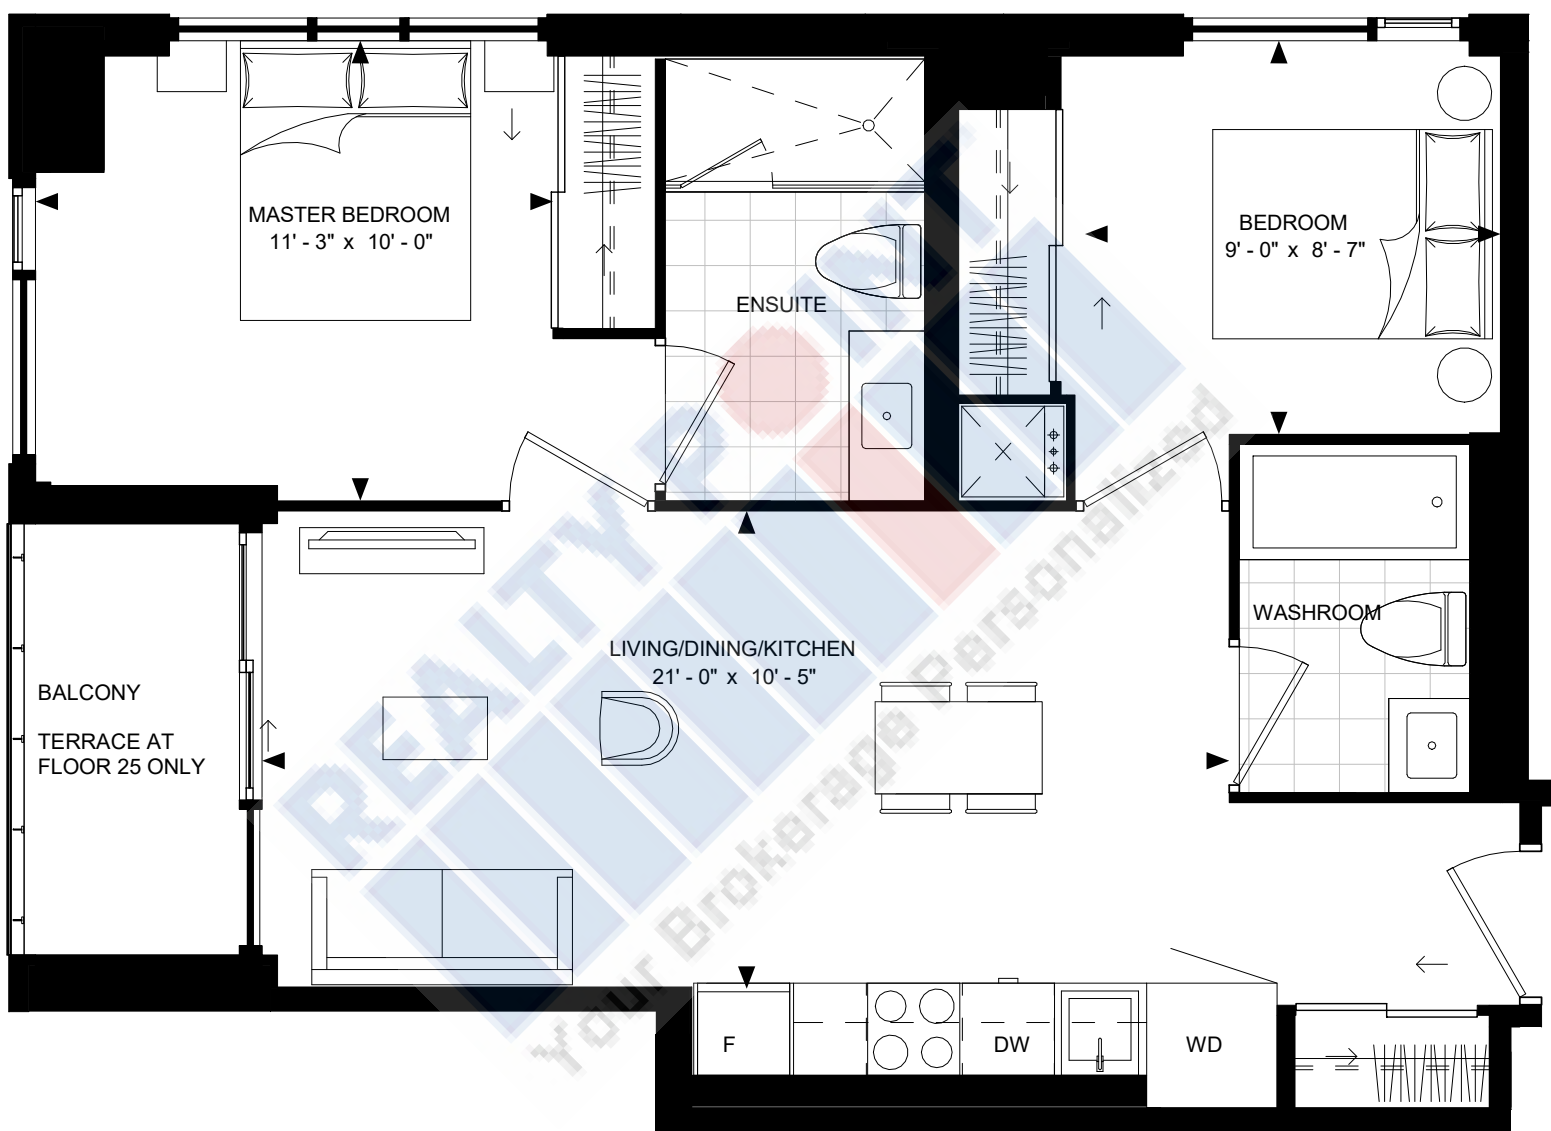

SUITE 2-C
SUITE AREA: 721 SF



TORONTO
CONDO4U.ca

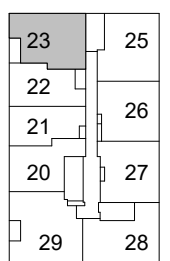

FLOOR 25-47




Disclaimer : Materials, specifications & floor plans are subject to change without notice. All renderings are artist's conceptions. All floor plans have approximate dimensions. Actual usable floor space may vary from the stated floor area. E.&O.E.


SCALE: 1 : 50



SUITE 2-D
SUITE AREA: 720 SF

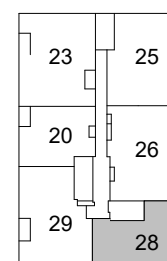


FLOOR LPH-GPH

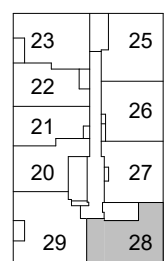


FLOOR 25-47



Disclaimer : Materials, specifications & floor plans are subject to change without notice. All renderings are artist's conceptions. All floor plans have approximate dimensions. Actual usable floor space may vary from the stated floor area. E.&O.E.

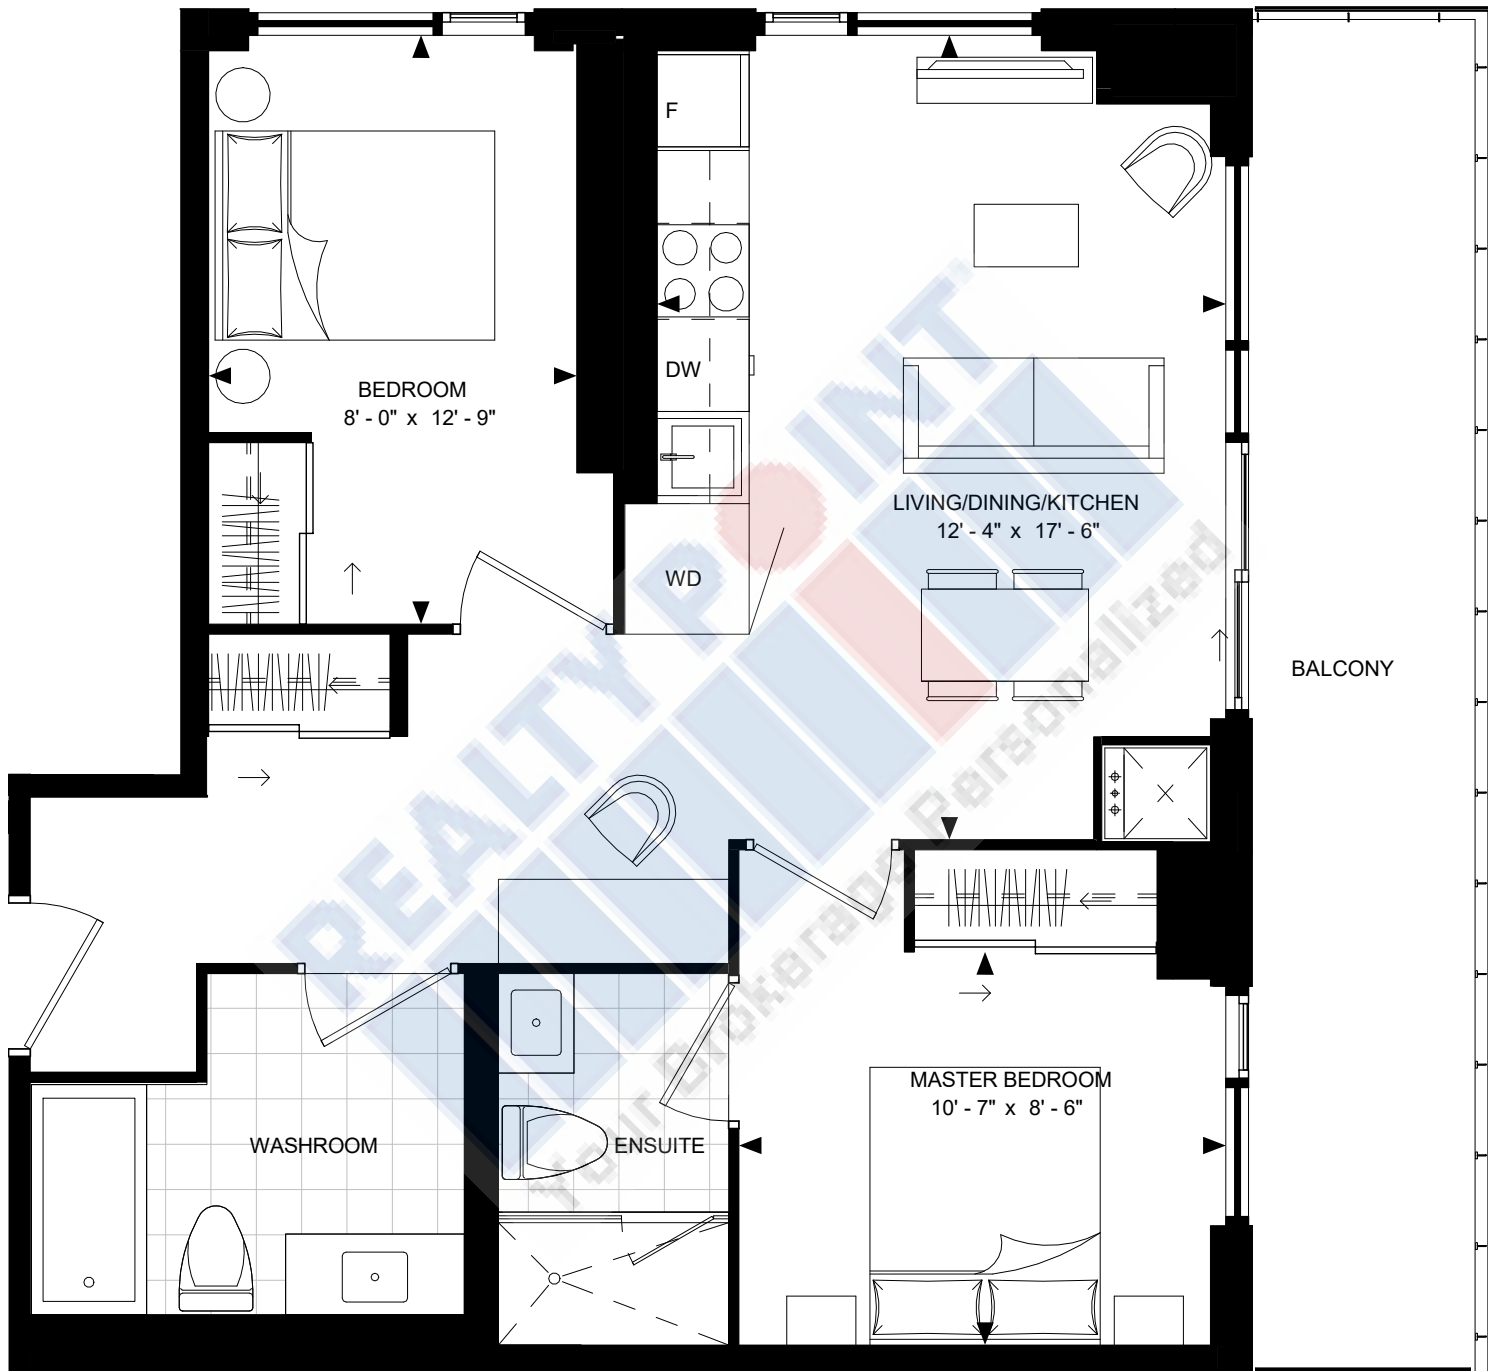

SUITE 2-E (BF)
SUITE AREA: 743 SF

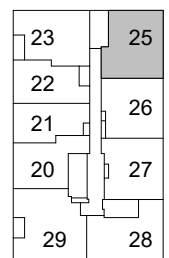


FLOOR 25-41




Disclaimer : Materials, specifications & floor plans are subject to change without notice. All renderings are artist's conceptions. All floor plans have approximate dimensions. Actual usable floor space may vary from the stated floor area. E.&O.E.

SCALE: 1 : 50

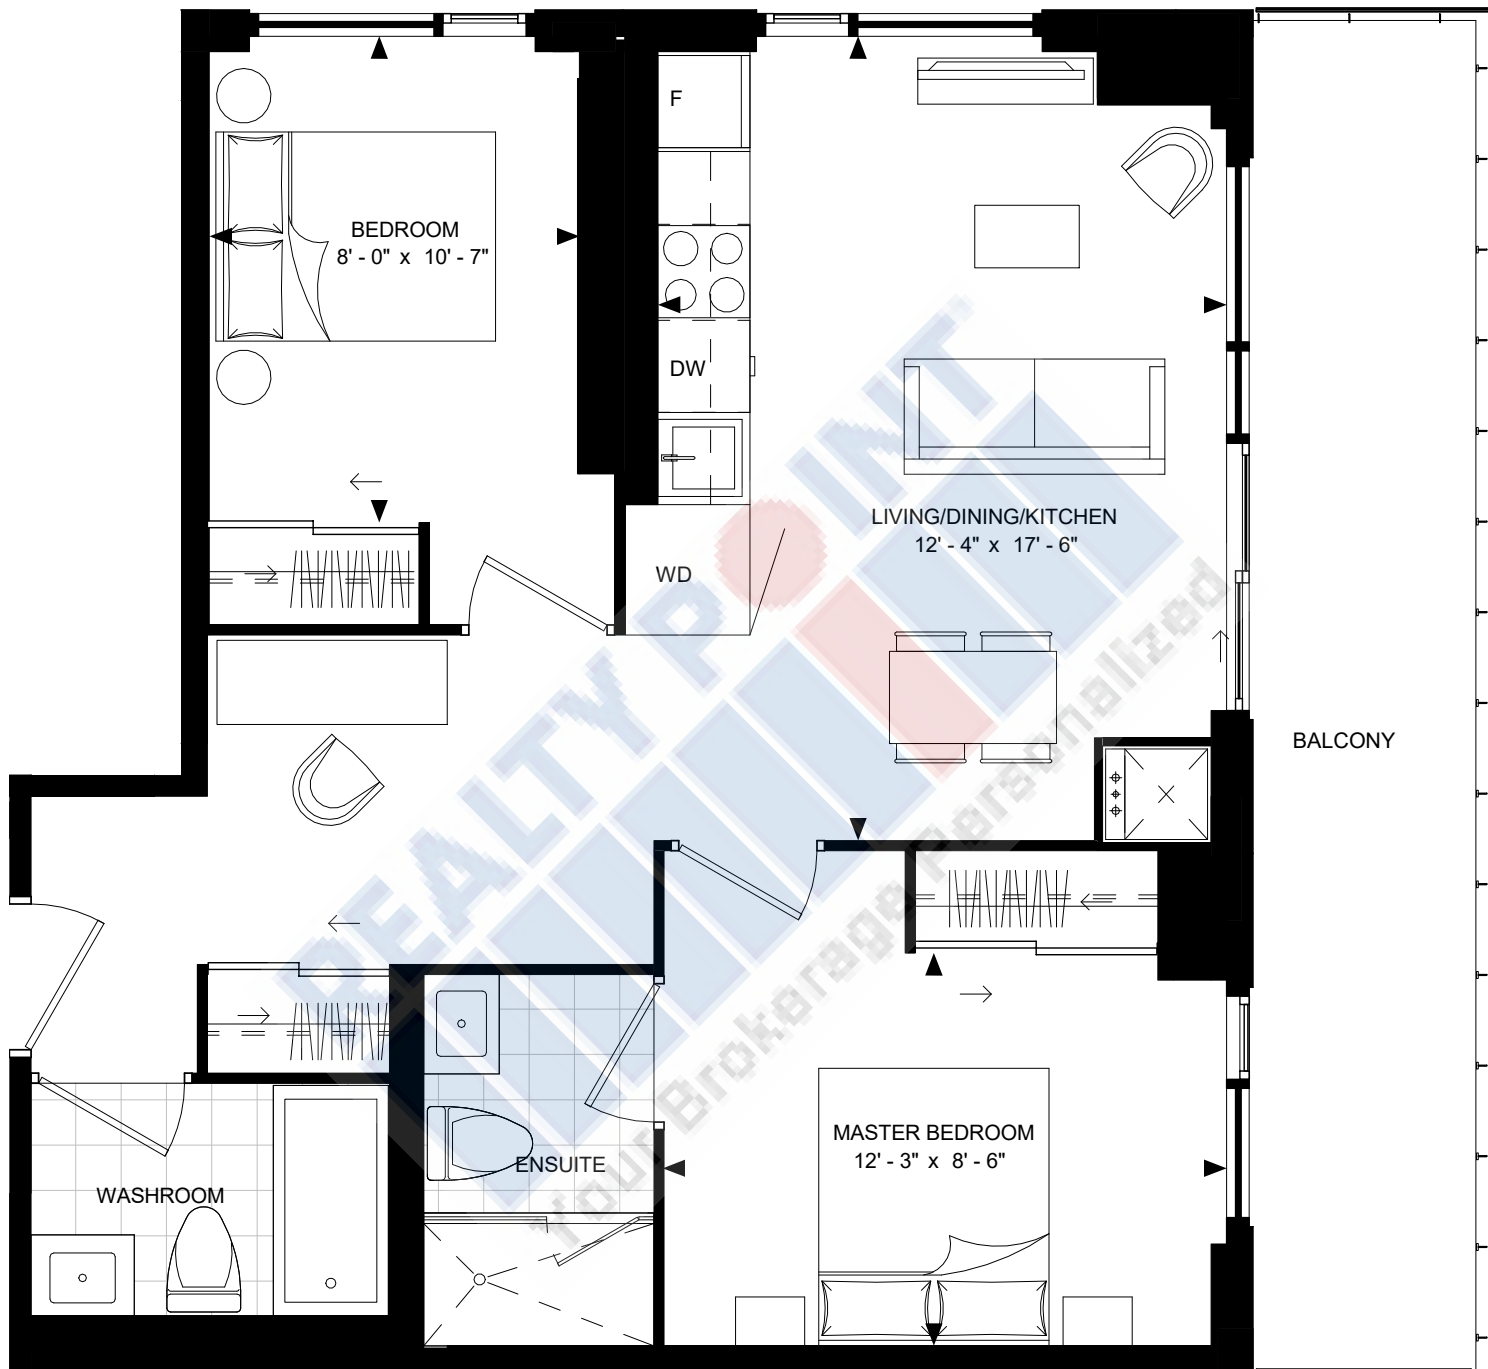

SUITE 2-E1
SUITE AREA: 743 SF

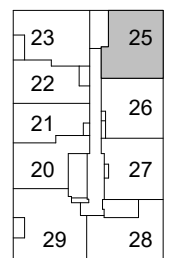


FLOOR 42-47




Disclaimer : Materials, specifications & floor plans are subject to change without notice. All renderings are artist's conceptions. All floor plans have approximate dimensions. Actual usable floor space may vary from the stated floor area. E.&O.E.


SCALE: 1 : 50

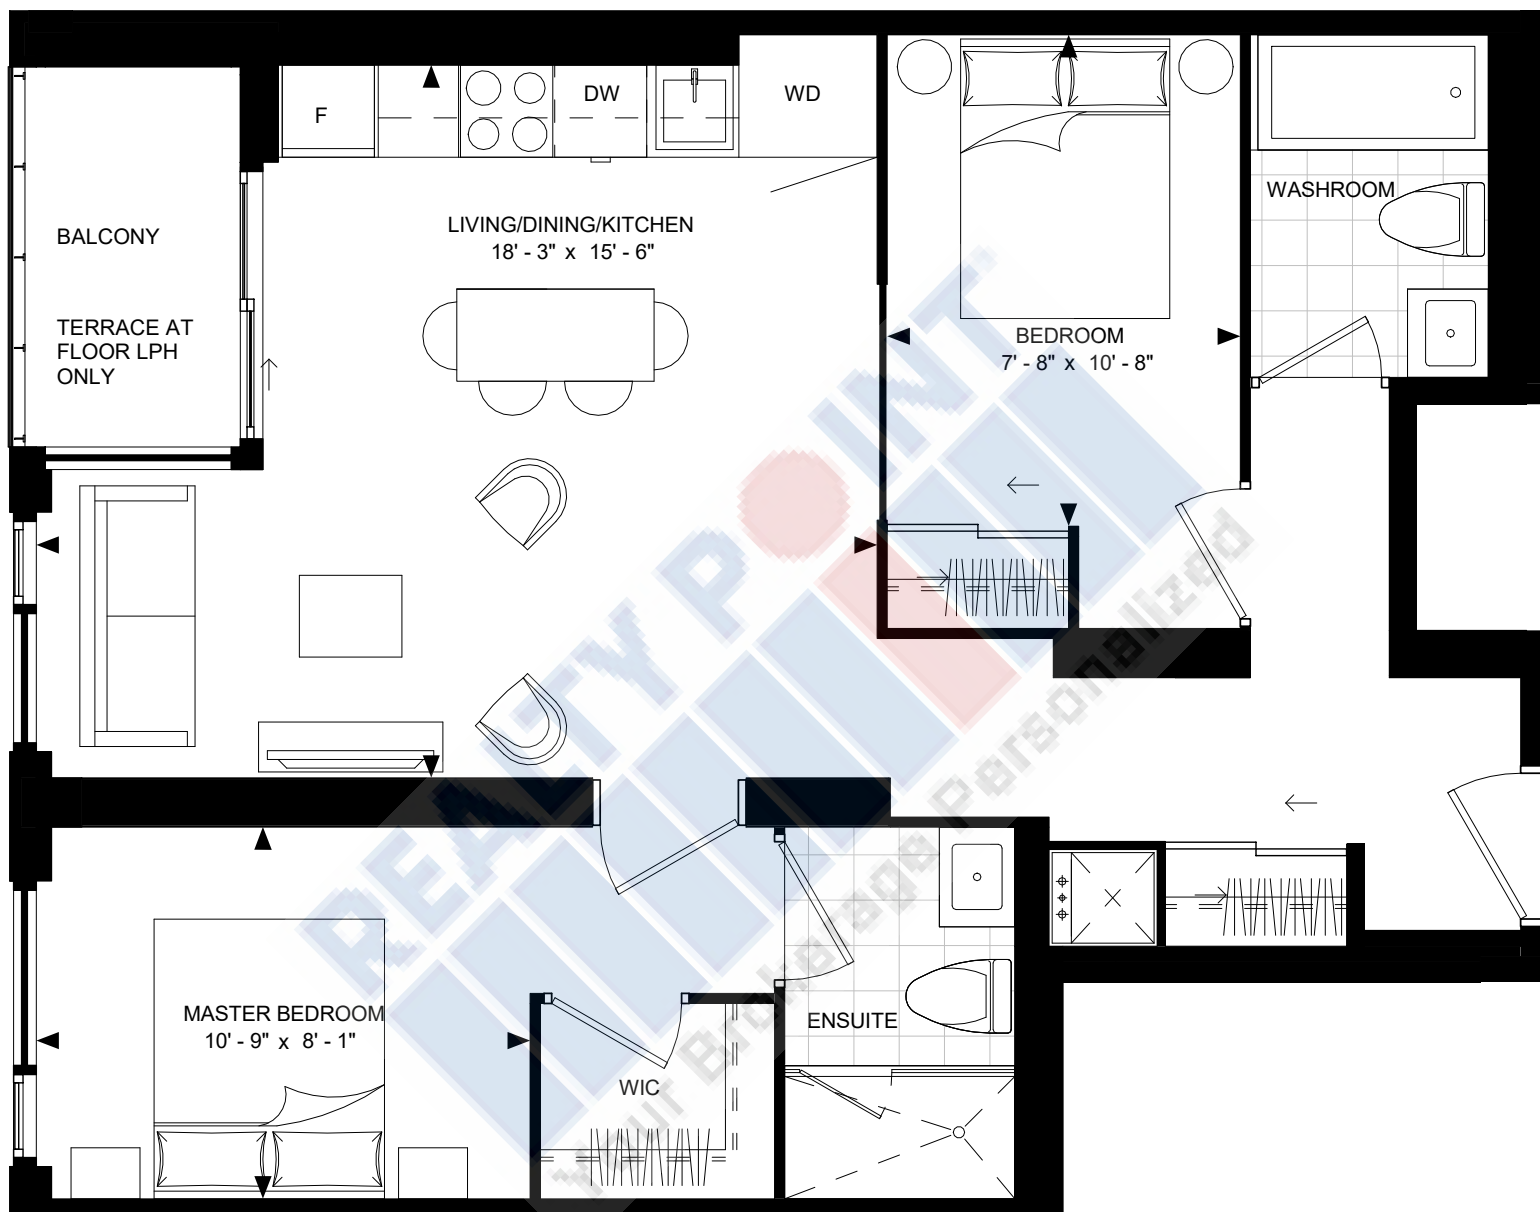

SUITE 2-F
SUITE AREA: 767 SF

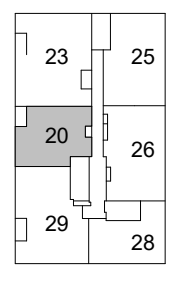

FLOOR LPH-GPH

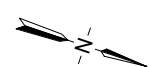


Disclaimer : Materials, specifications & floor plans are subject to change without notice. All renderings are artist's conceptions. All floor plans have approximate dimensions. Actual usable floor space may vary from the stated floor area. E.&O.E.

SCALE: 1 : 50



SUITE 3-A
SUITE AREA: 891 SF

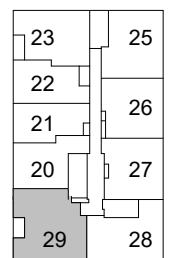


FLOOR 25-47




Disclaimer : Materials, specifications & floor plans are subject to change without notice. All renderings are artist's conceptions. All floor plans have approximate dimensions. Actual usable floor space may vary from the stated floor area. E.&O.E.

SCALE: 1 : 50

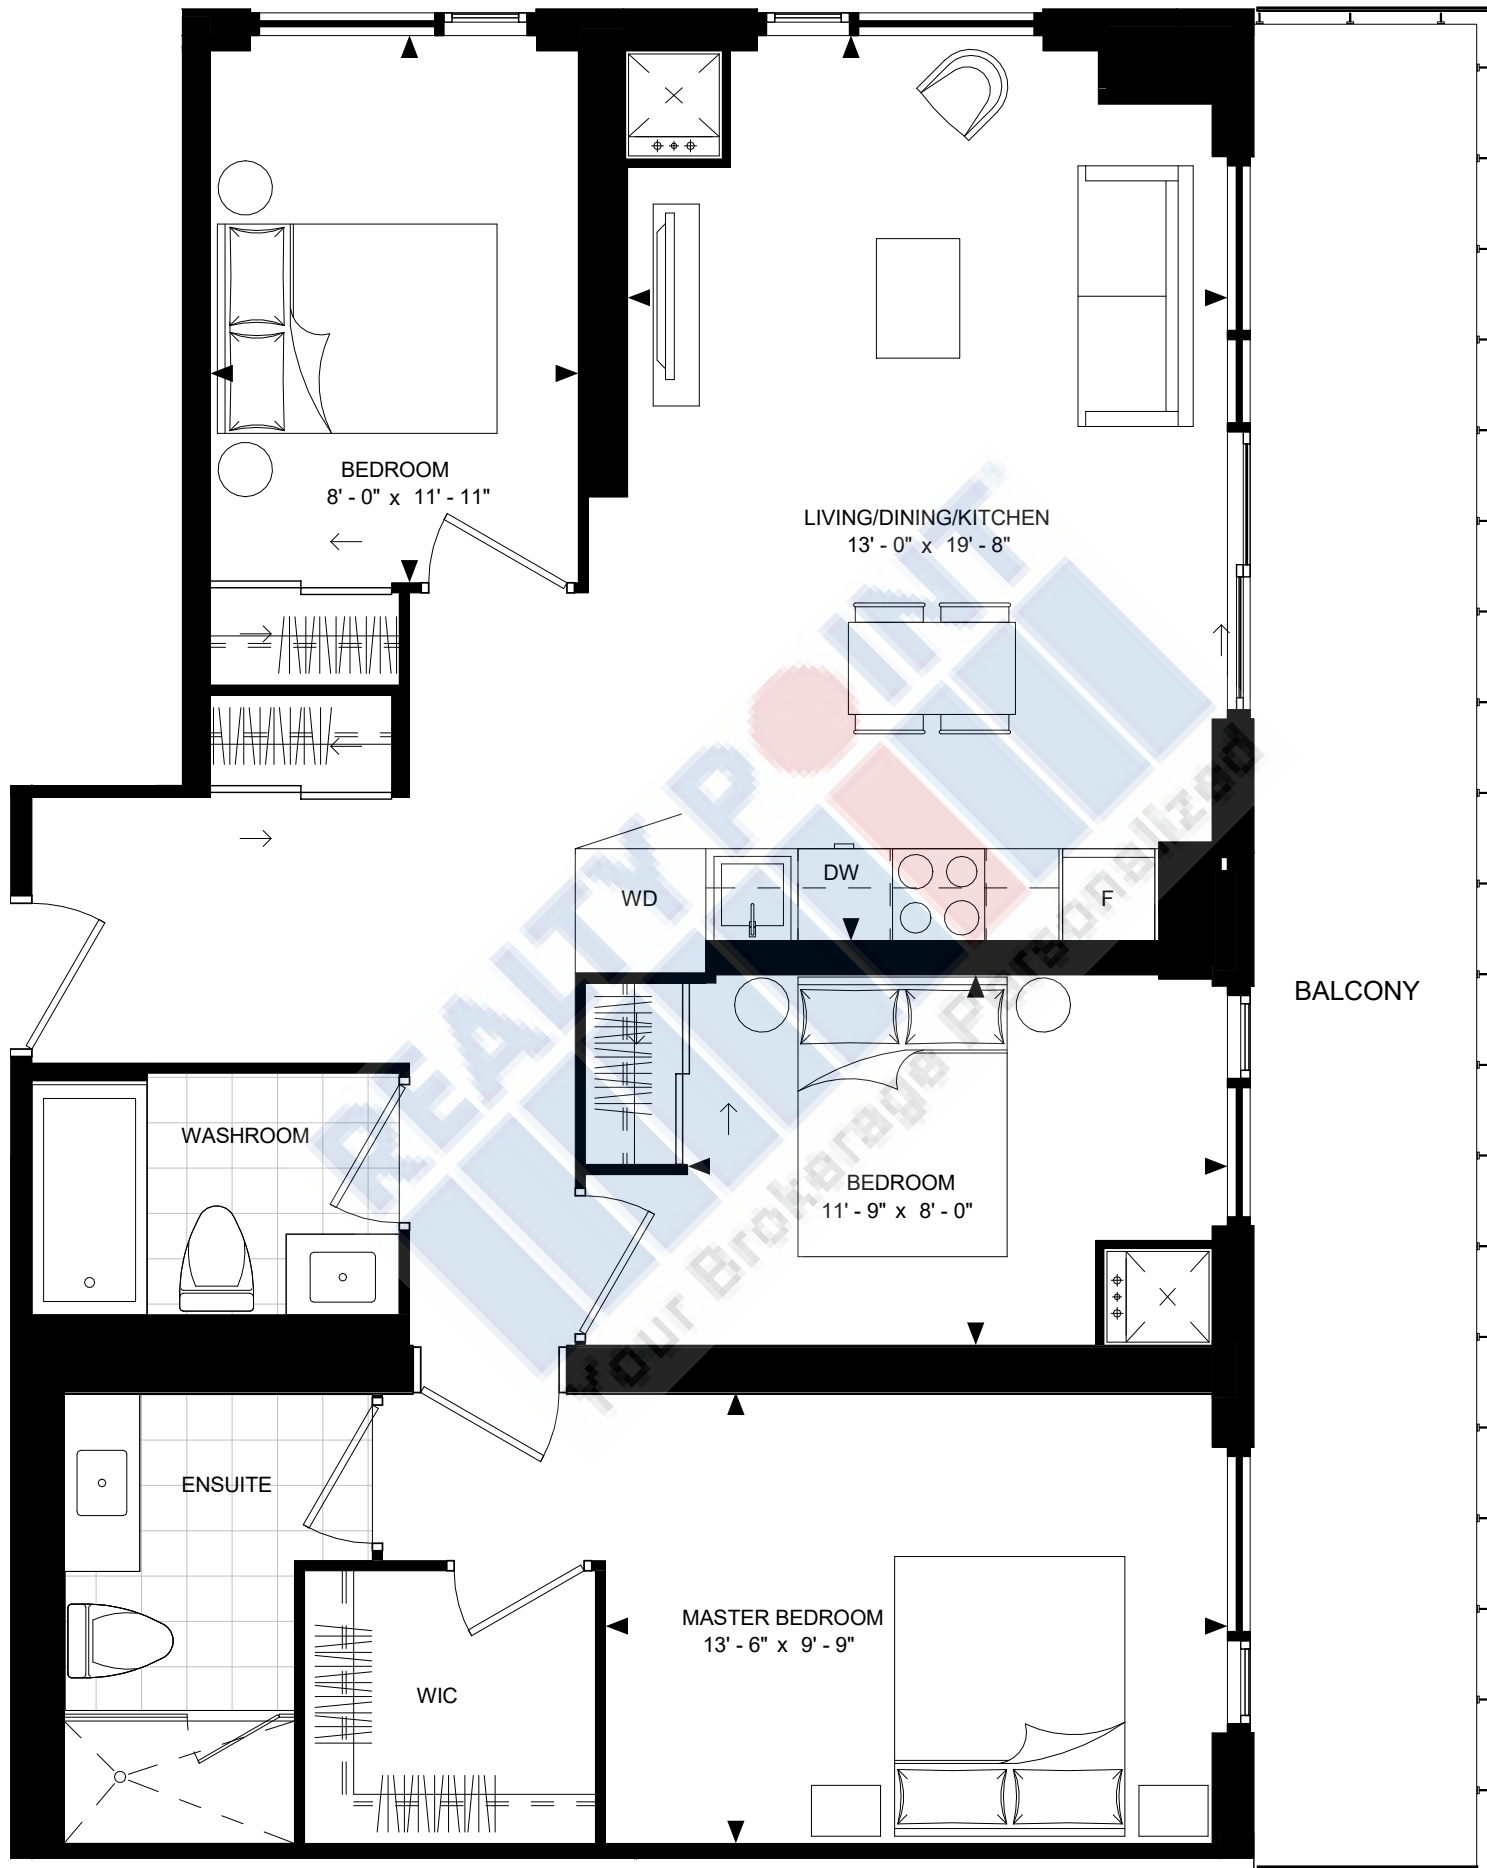

SUITE 3-B
SUITE AREA: 1,031 SF

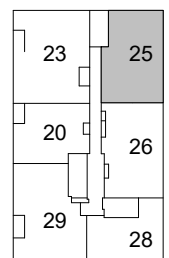


FLOOR LPH-GPH




Disclaimer : Materials, specifications & floor plans are subject to change without notice. All renderings are artist's conceptions. All floor plans have approximate dimensions. Actual usable floor space may vary from the stated floor area. E.&O.E.

SCALE: 1 : 50

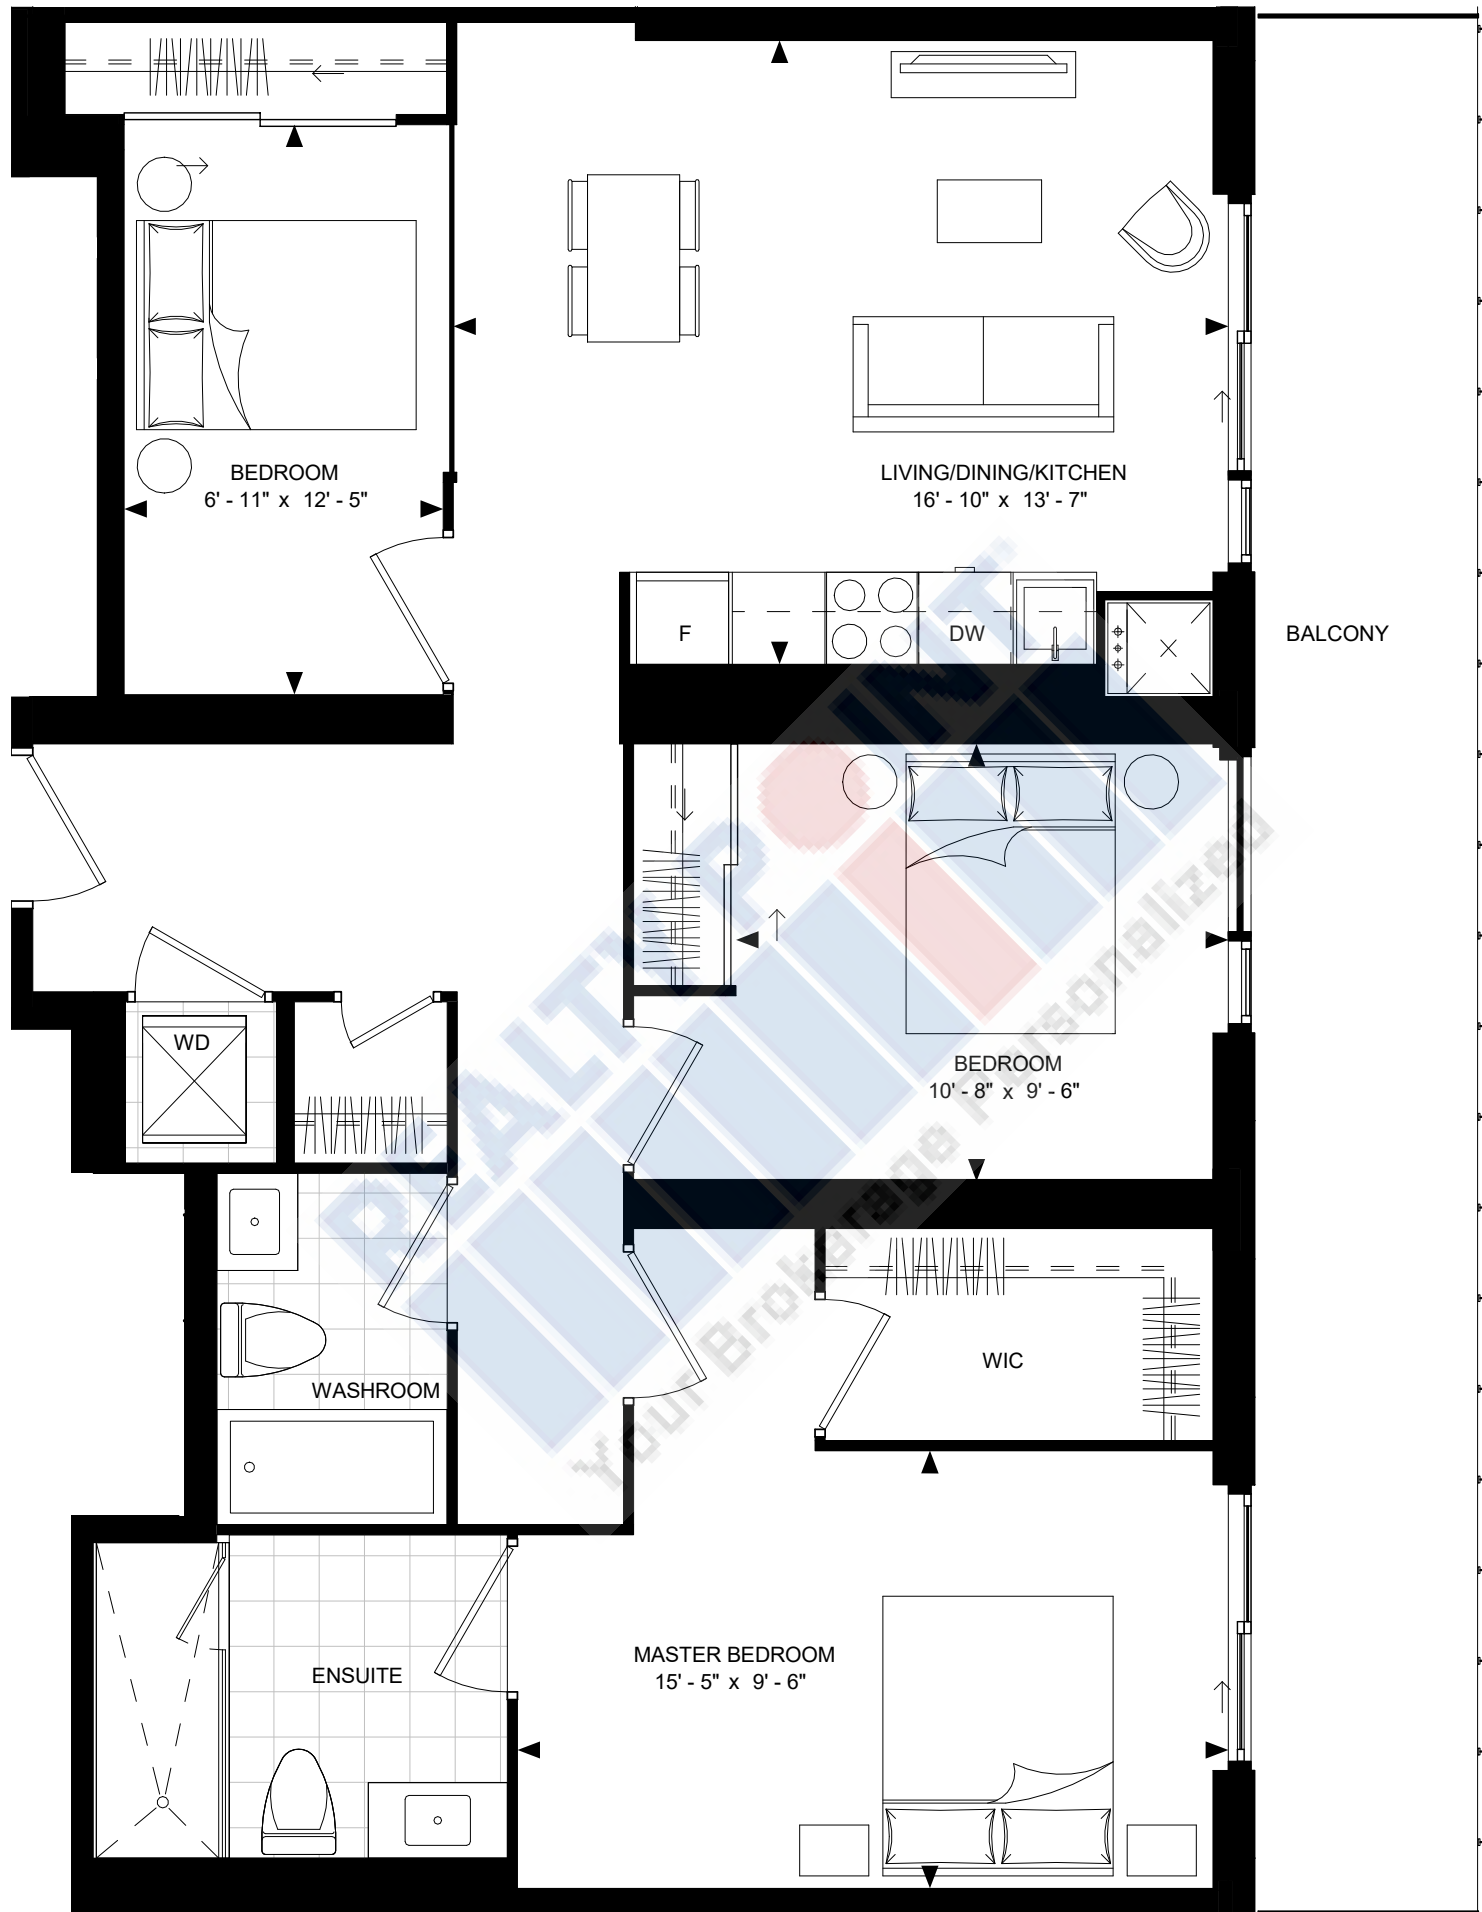

SUITE 3-C (BF)
SUITE AREA: 1,064 SF

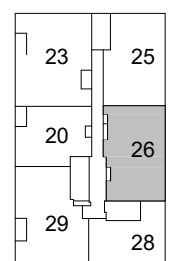


FLOOR LPH-GPH




Disclaimer : Materials, specifications & floor plans are subject to change without notice. All renderings are artist's conceptions. All floor plans have approximate dimensions. Actual usable floor space may vary from the stated floor area. E.&O.E.


SCALE: 1 : 50

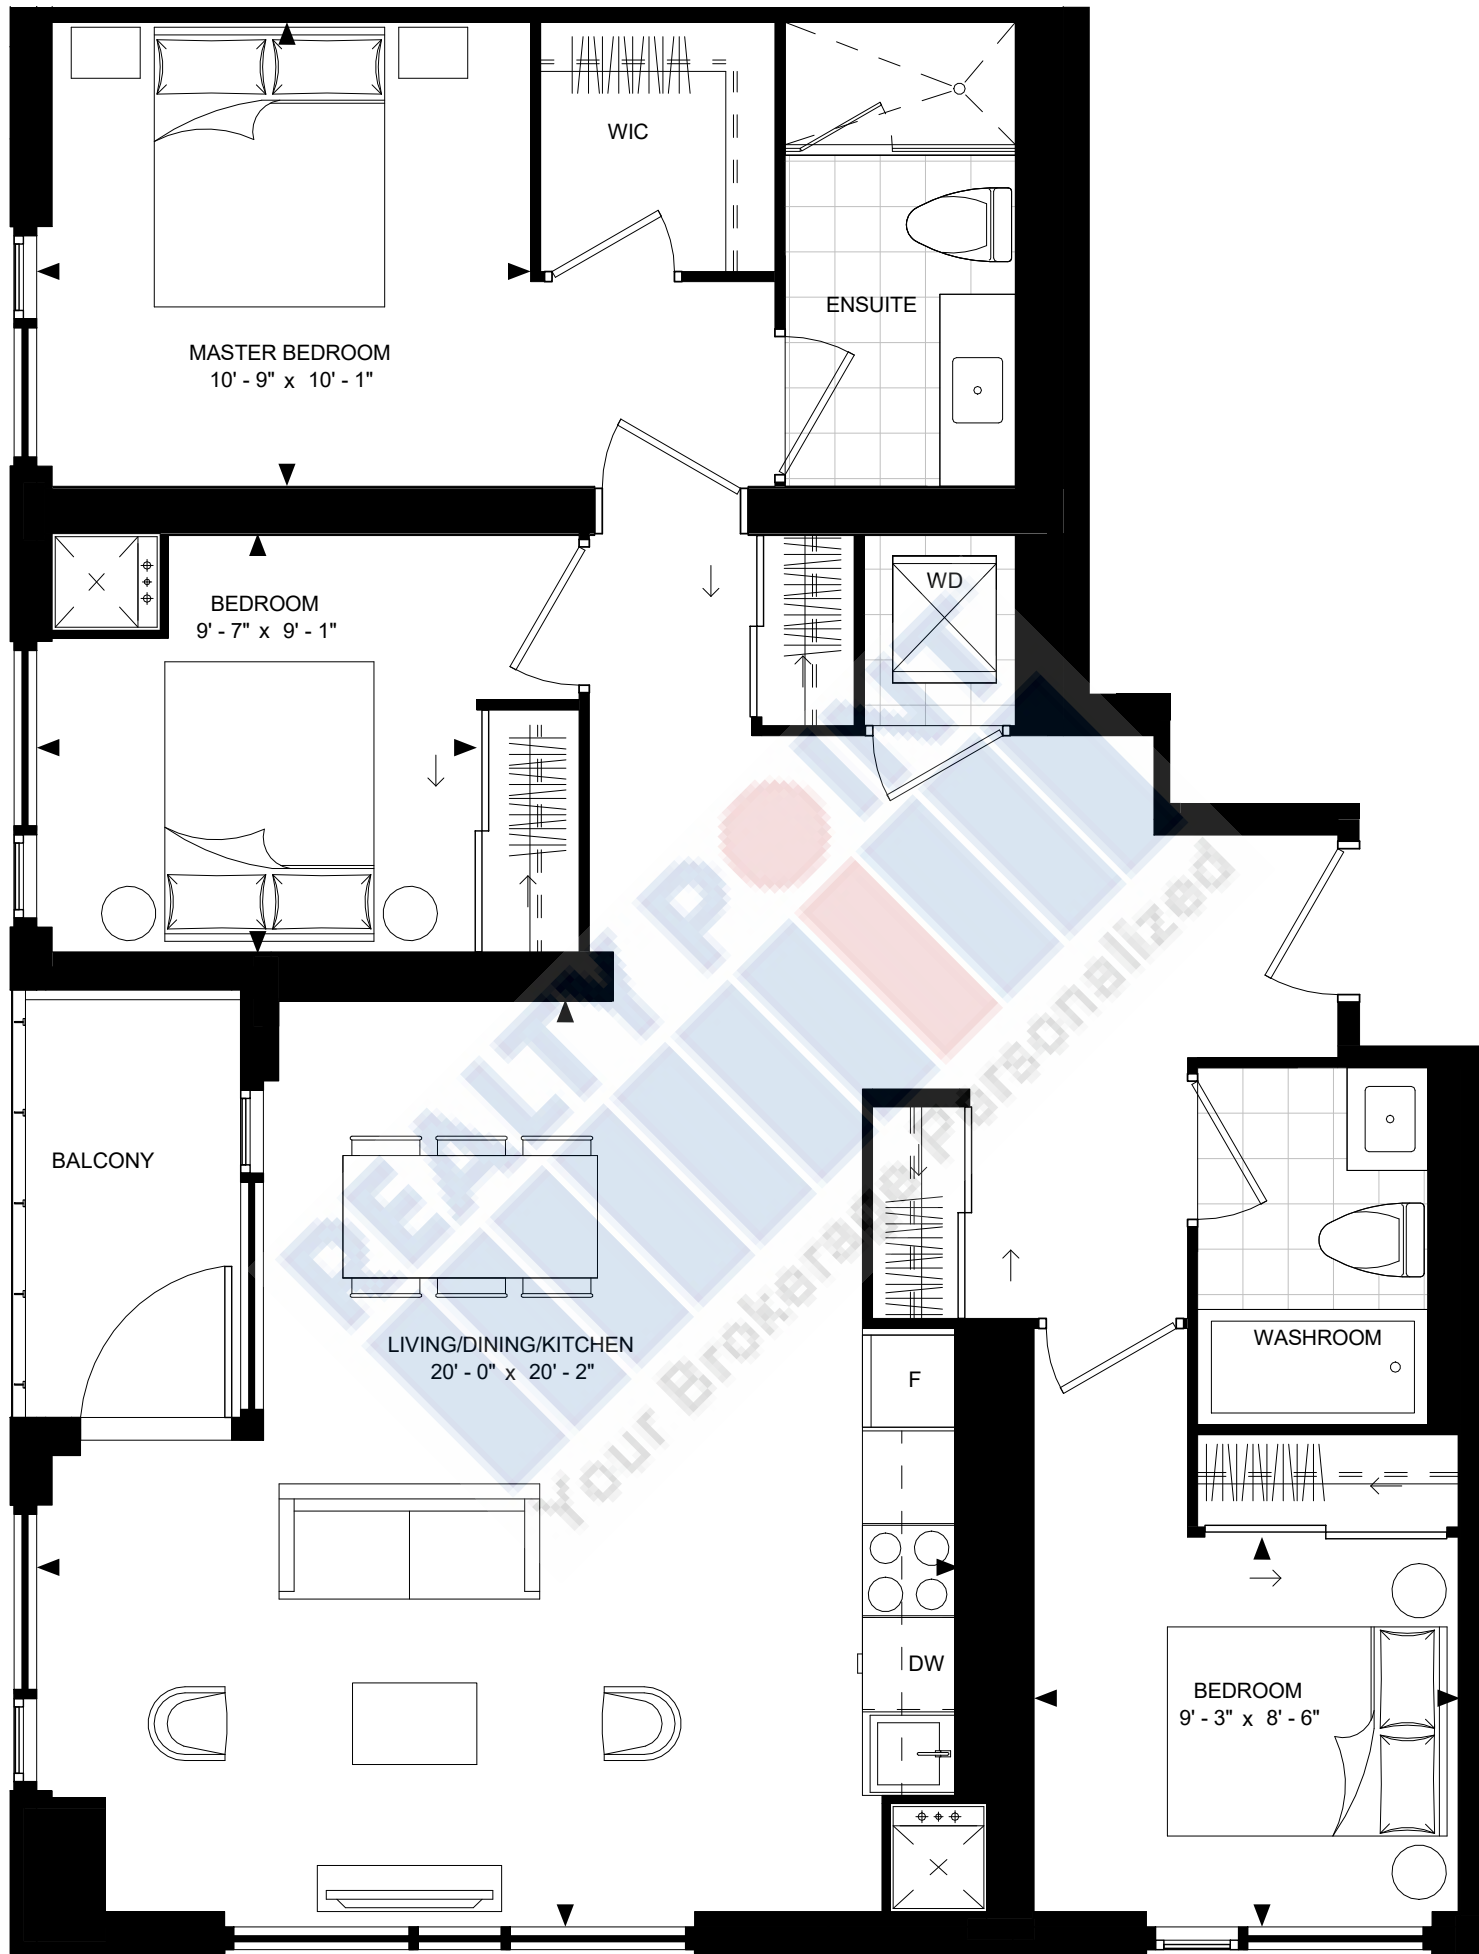

SUITE 3-D
SUITE AREA: 1,154 SF

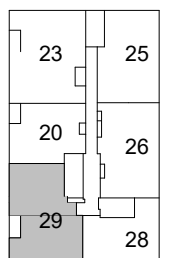


FLOOR LPH-GPH

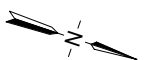


Disclaimer : Materials, specifications & floor plans are subject to change without notice. All renderings are artist's conceptions. All floor plans have approximate dimensions. Actual usable floor space may vary from the stated floor area. E.&O.E.


SCALE: 1 : 50

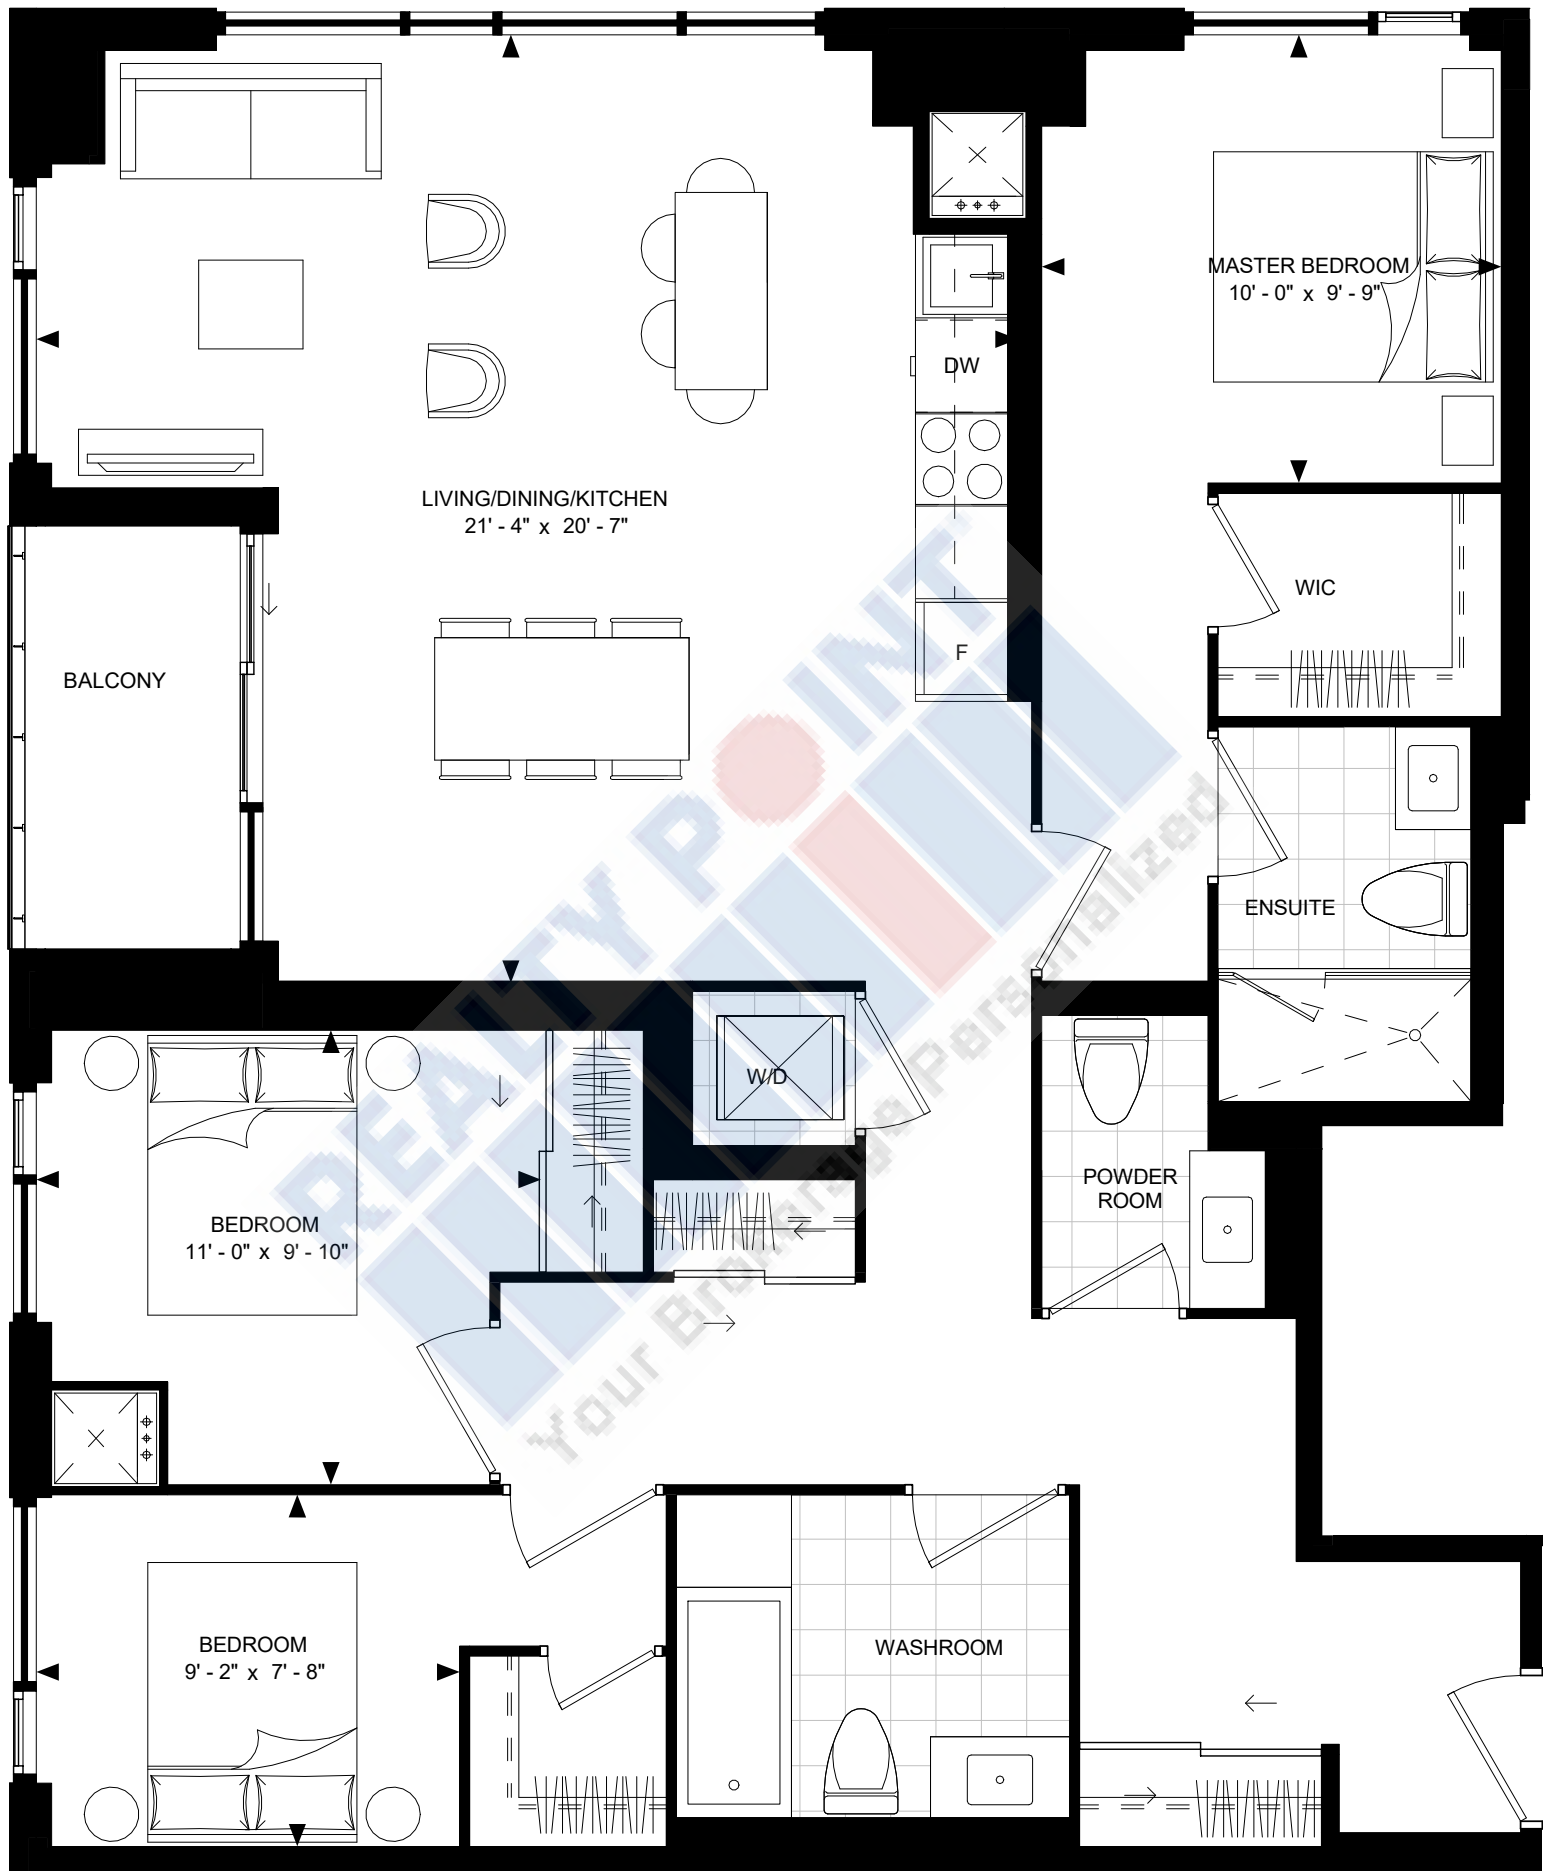

SUITE 3-E (BF)
SUITE AREA: 1,262 SF

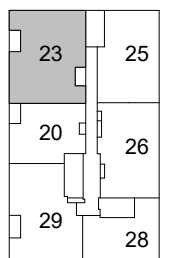

FLOOR LPH-GPH

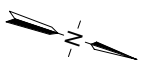

Disclaimer : Materials, specifications & floor plans are subject to change without notice. All renderings are artist's conceptions.
All floor plans have approximate dimensions. Actual usable floor space may vary from the stated floor area. E.&O.E.

SCALE: 1 : 50