



SUITE B-B
SUITE AREA: 330 SF

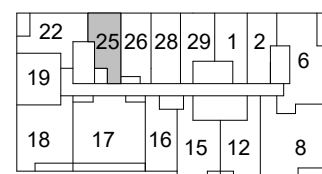

FLOOR 15-23, 25-39

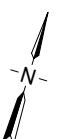



Disclaimer : Materials, specifications & floor plans are subject to change without notice. All renderings are artist's conceptions. All floor plans have approximate dimensions. Actual usable floor space may vary from the stated floor area. E.&O.E.

NOT TO SCALE


SUITE B-C

400-420 King Street West


18 February 2021

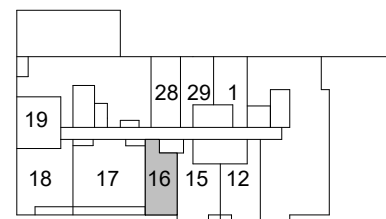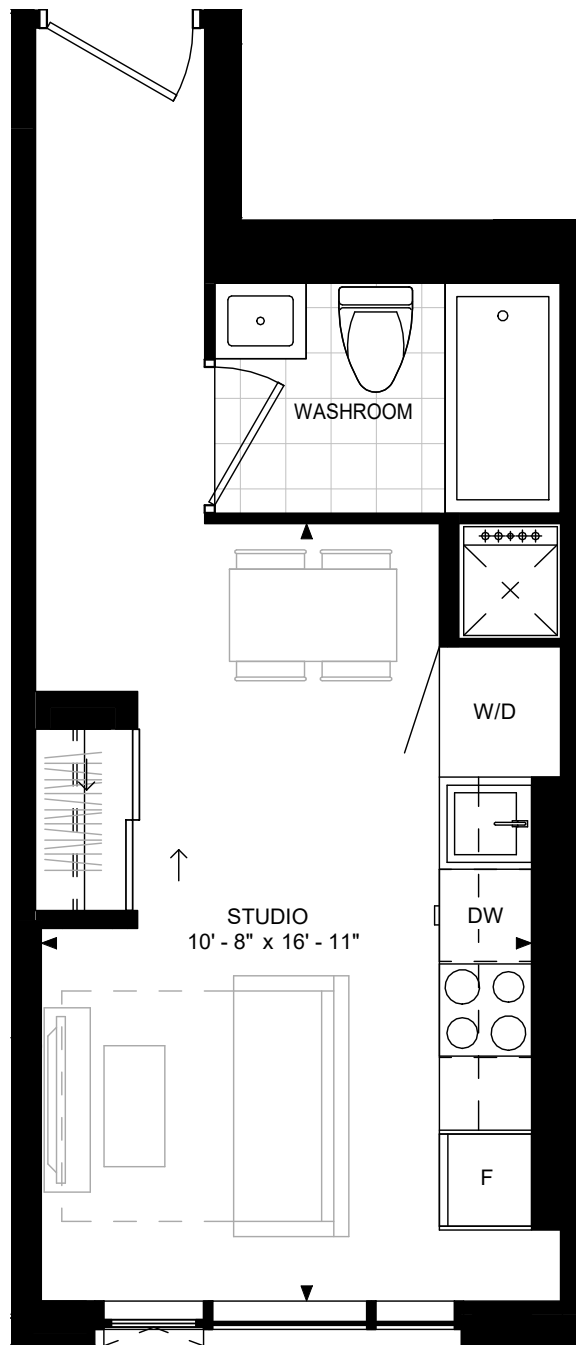


FLOOR 12

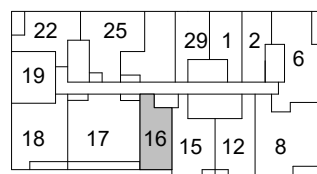


FLOOR 24

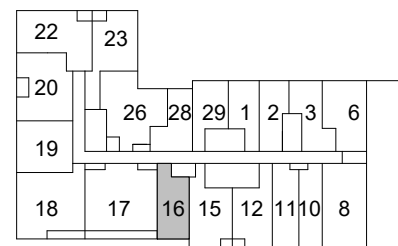

FLOOR 11

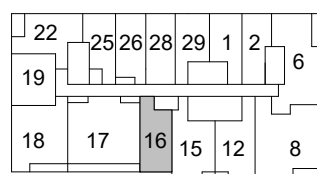

FLOOR 15-23, 25-39

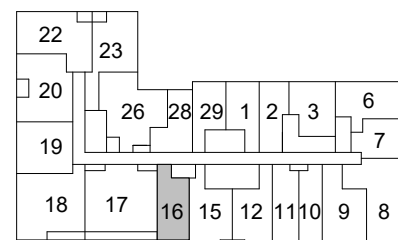

FLOOR 10

SUITE B-C
SUITE AREA: 331 SF





Disclaimer : Materials, specifications & floor plans are subject to change without notice. All renderings are artist's conceptions. All floor plans have approximate dimensions. Actual usable floor space may vary from the stated floor area. E.&O.E.

NOT TO SCALE


SUITE B-N

400-420 King Street West


18 February 2021

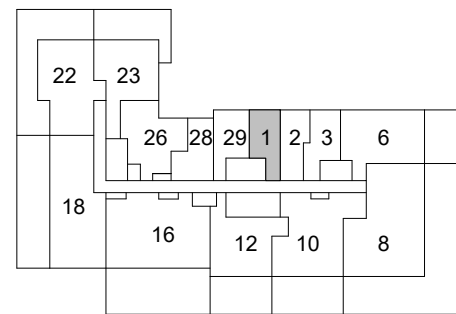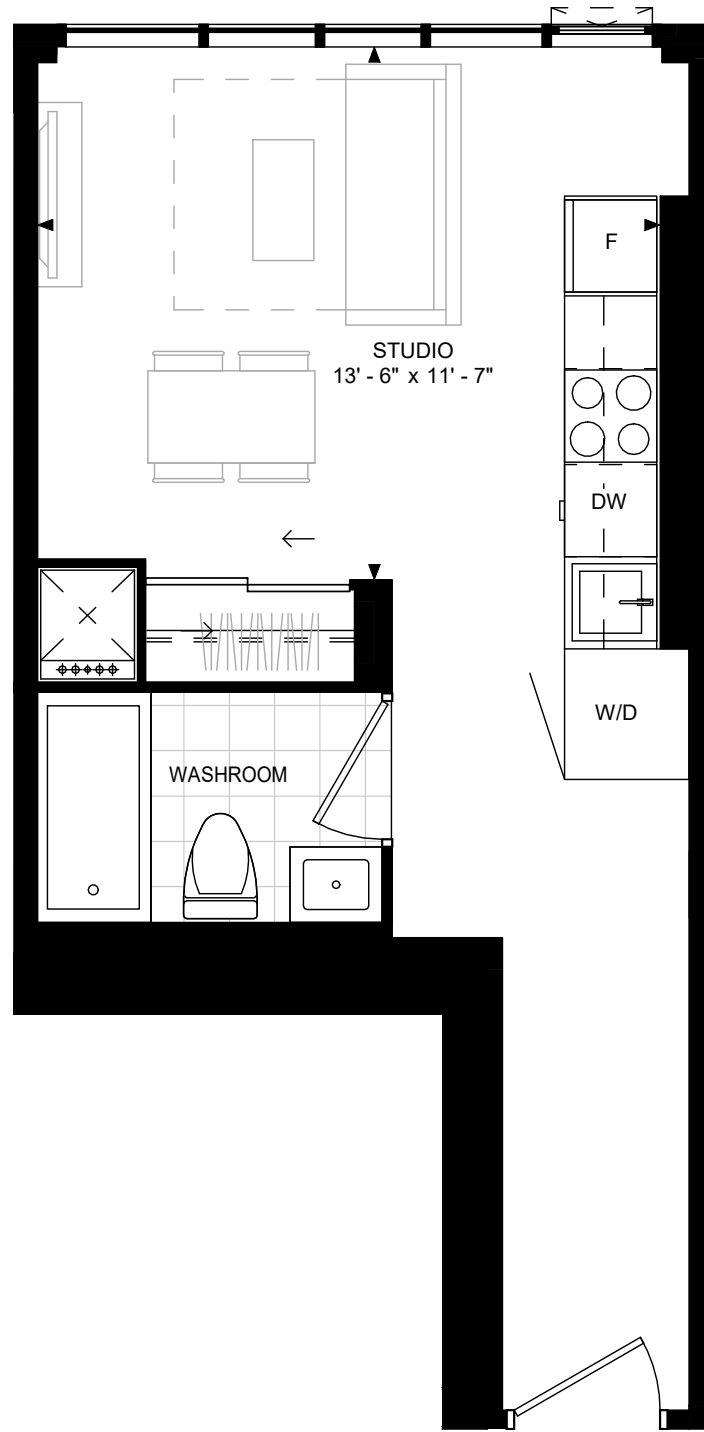


FLOOR 8

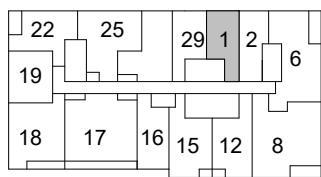


FLOOR 24

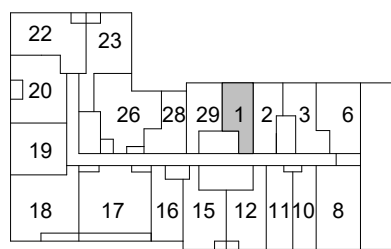


FLOOR 11

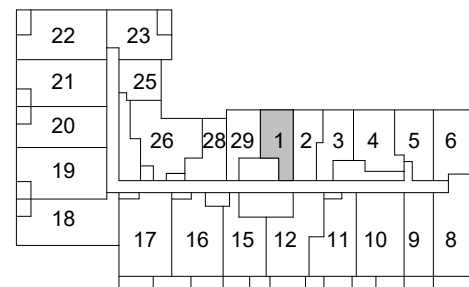


FLOOR 7

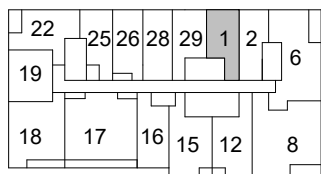


FLOOR 15-23, 25-39

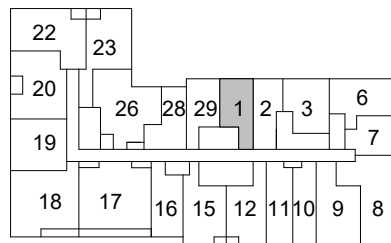


FLOOR 10

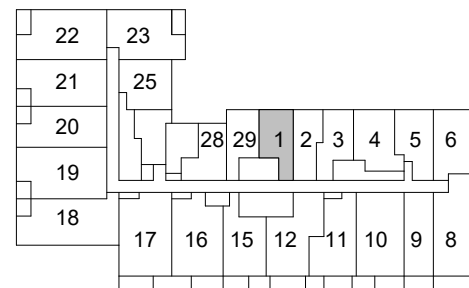


FLOOR 6

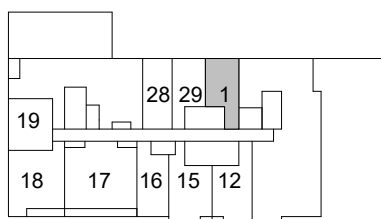

FLOOR 12

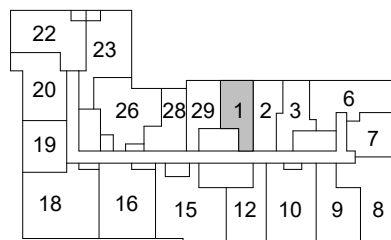


FLOOR 9

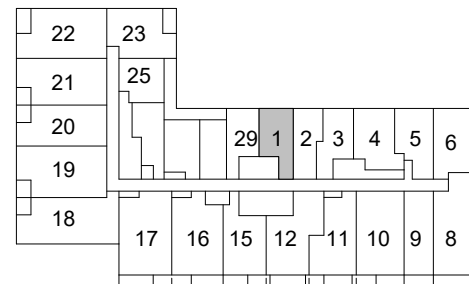


FLOOR 5

SUITE B-N
SUITE AREA: 385 SF

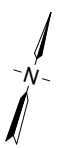


Disclaimer : Materials, specifications & floor plans are subject to change without notice. All renderings are artist's conceptions. All floor plans have approximate dimensions. Actual usable floor space may vary from the stated floor area. E.&O.E.


NOT TO SCALE

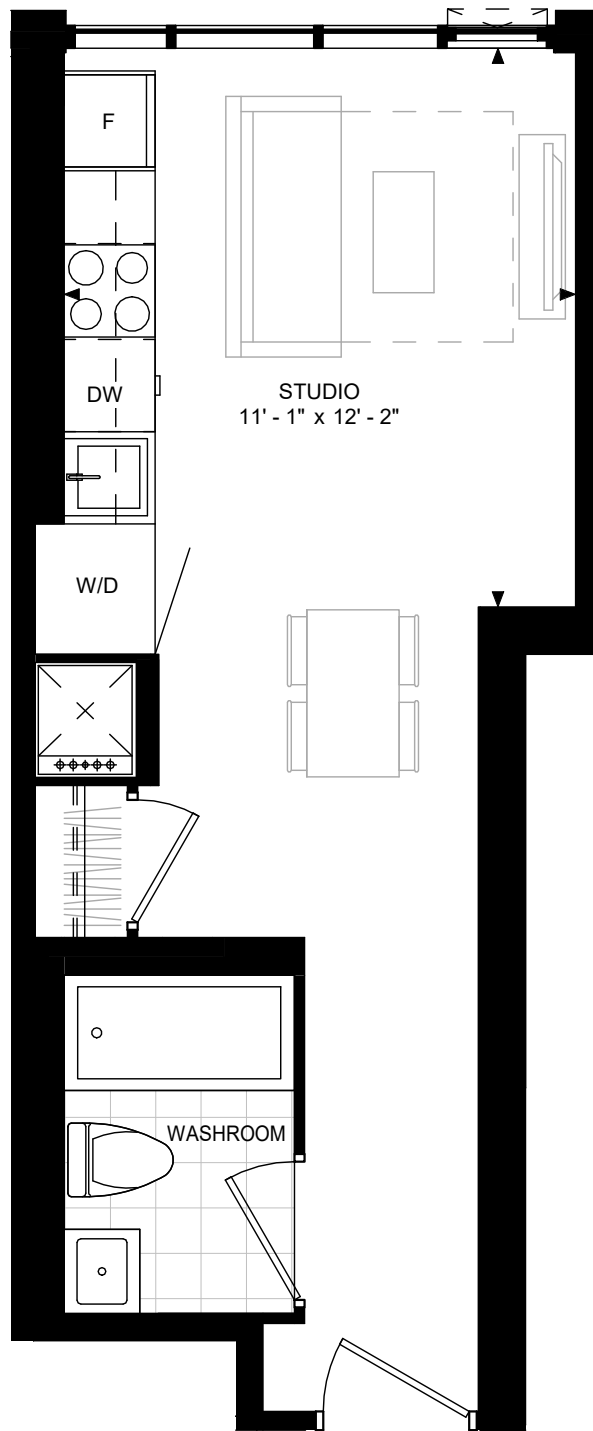


SUITE B-G
SUITE AREA: 358 SF

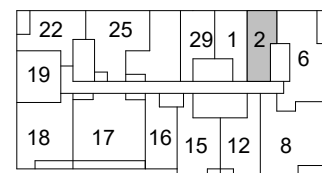

FLOOR 24

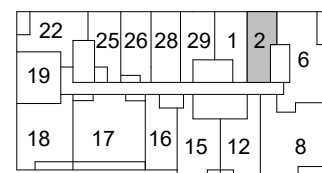

FLOOR 15-23, 25-39

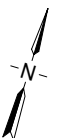


Disclaimer : Materials, specifications & floor plans are subject to change without notice. All renderings are artist's conceptions. All floor plans have approximate dimensions. Actual usable floor space may vary from the stated floor area. E.&O.E.

NOT TO SCALE


SUITE B-T

400-420 King Street West

18 February 2021

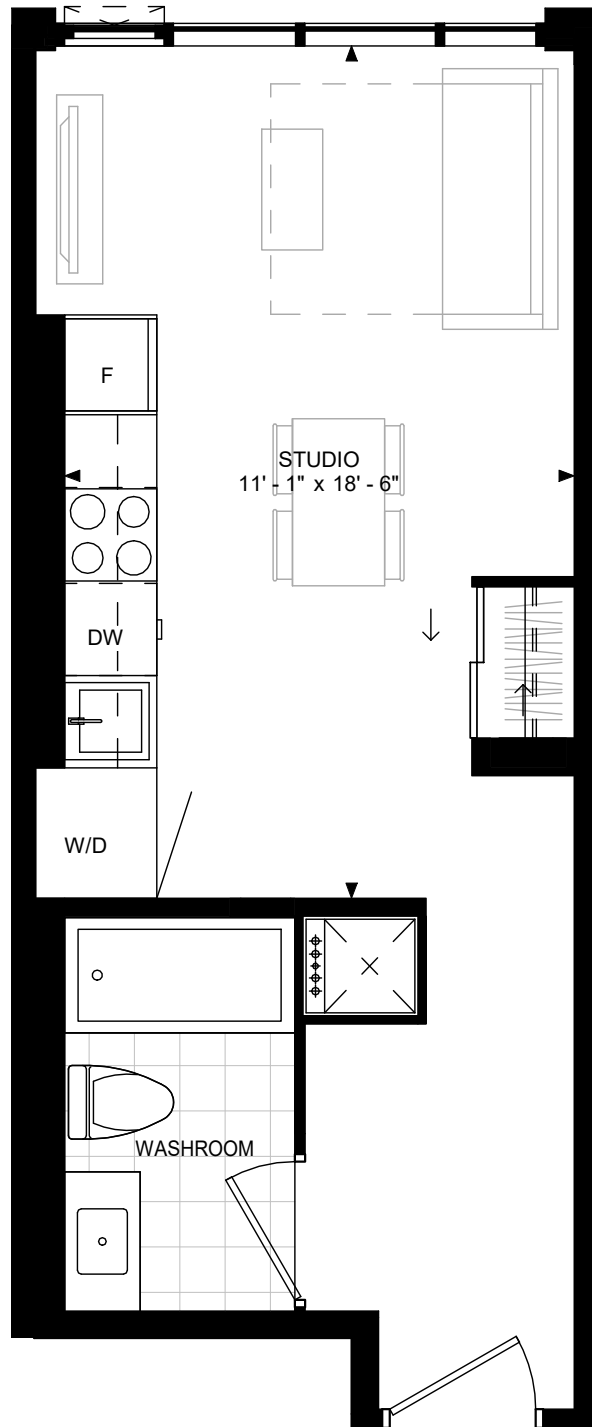

SUITE B-T
SUITE AREA: 379 SF

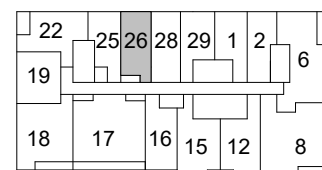


FLOOR 15-23, 25-39




Disclaimer : Materials, specifications & floor plans are subject to change without notice. All renderings are artist's conceptions. All floor plans have approximate dimensions. Actual usable floor space may vary from the stated floor area. E.&O.E.


NOT TO SCALE

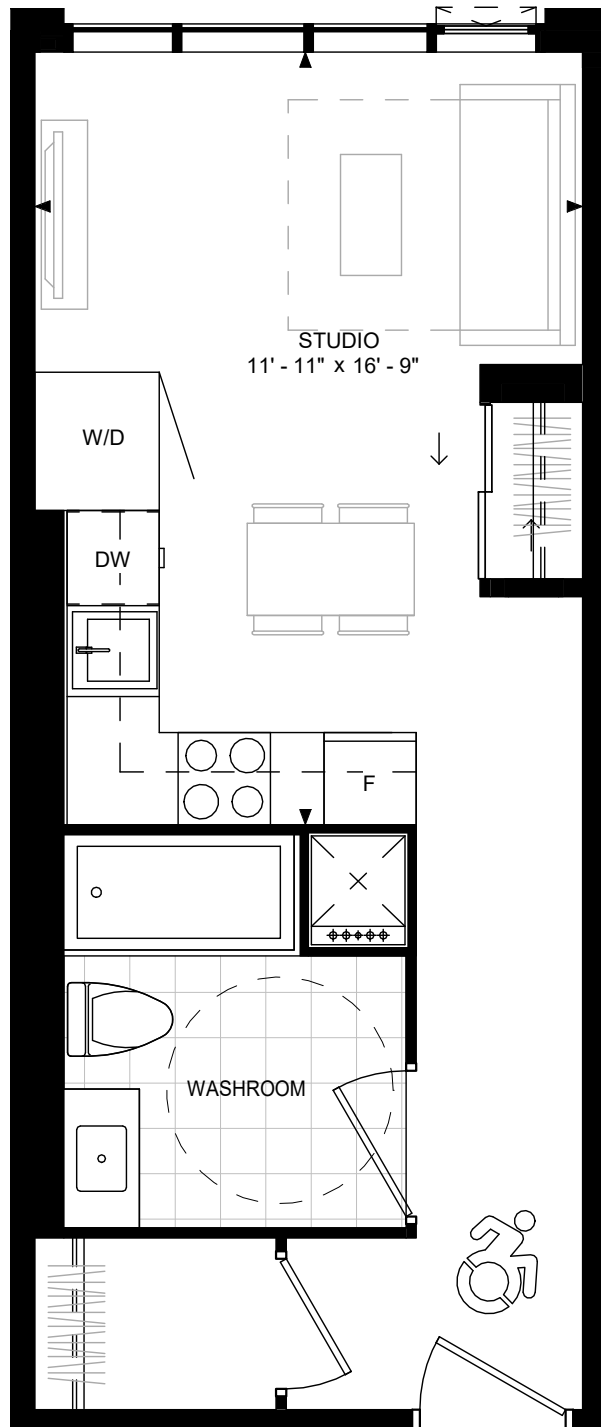


SUITE B-V (BF)
SUITE AREA: 399 SF

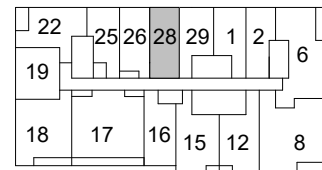

FLOOR 15-23, 25-39 UNIT 2328 CLEAR HEIGHT 8'0"

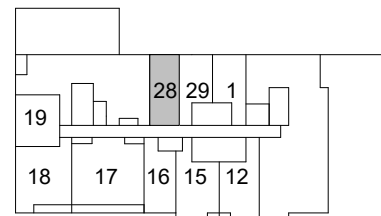

FLOOR 12

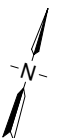



Disclaimer : Materials, specifications & floor plans are subject to change without notice. All renderings are artist's conceptions. All floor plans have approximate dimensions. Actual usable floor space may vary from the stated floor area. E.&O.E.

NOT TO SCALE


SUITE 1-F1 (BF)

400-420 King Street West


18 February 2021

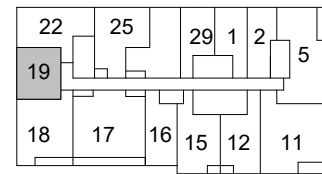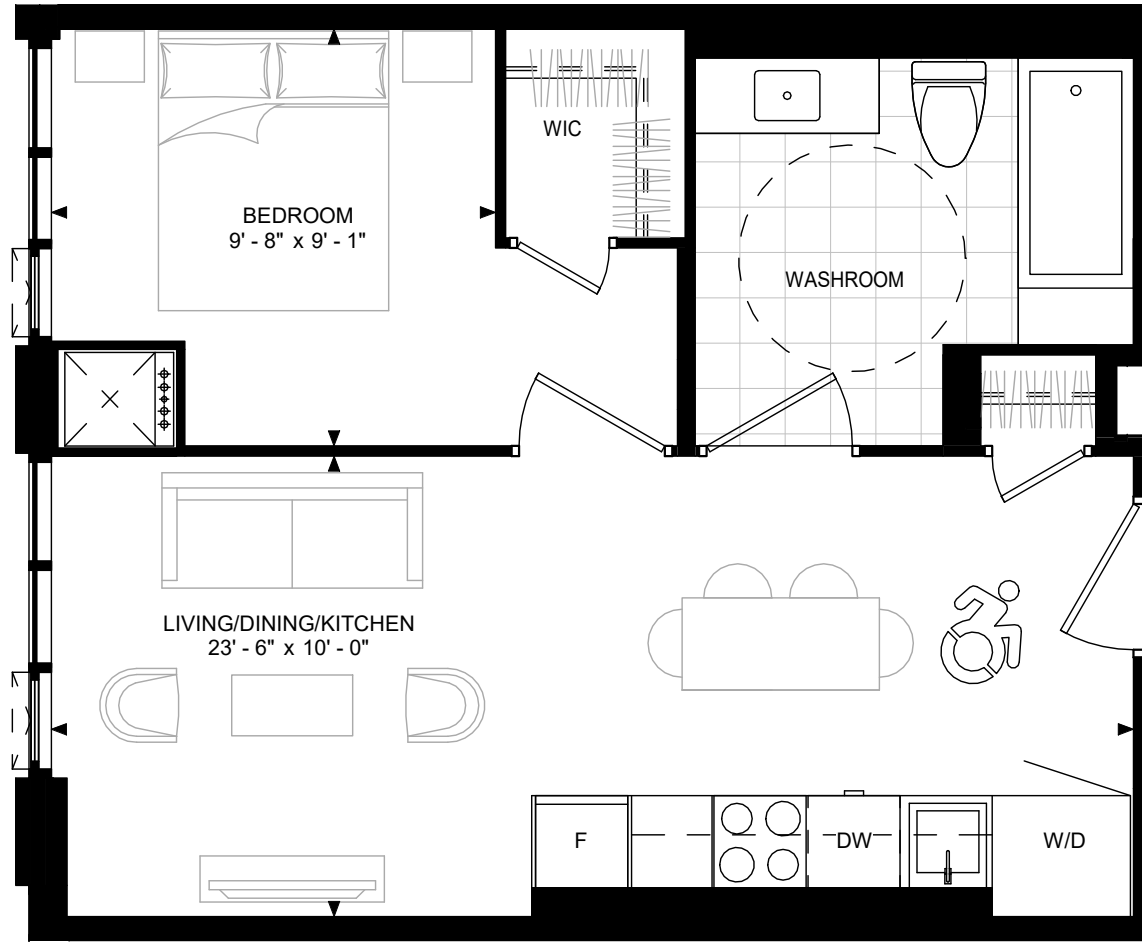


FLOOR 24

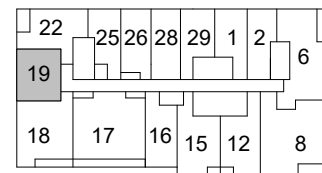

FLOOR 15-23, 25-39

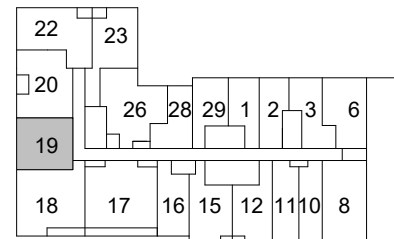

FLOOR 11

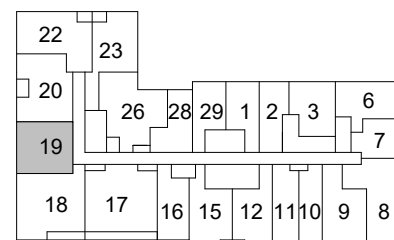



FLOOR 10

SUITE 1-F1 (BF)
SUITE AREA: 499 SF




Disclaimer : Materials, specifications & floor plans are subject to change without notice. All renderings are artist's conceptions. All floor plans have approximate dimensions. Actual usable floor space may vary from the stated floor area. E.&O.E.


NOT TO SCALE

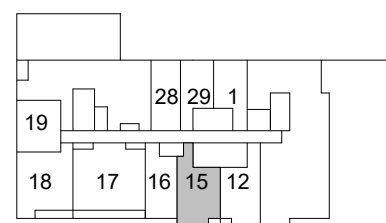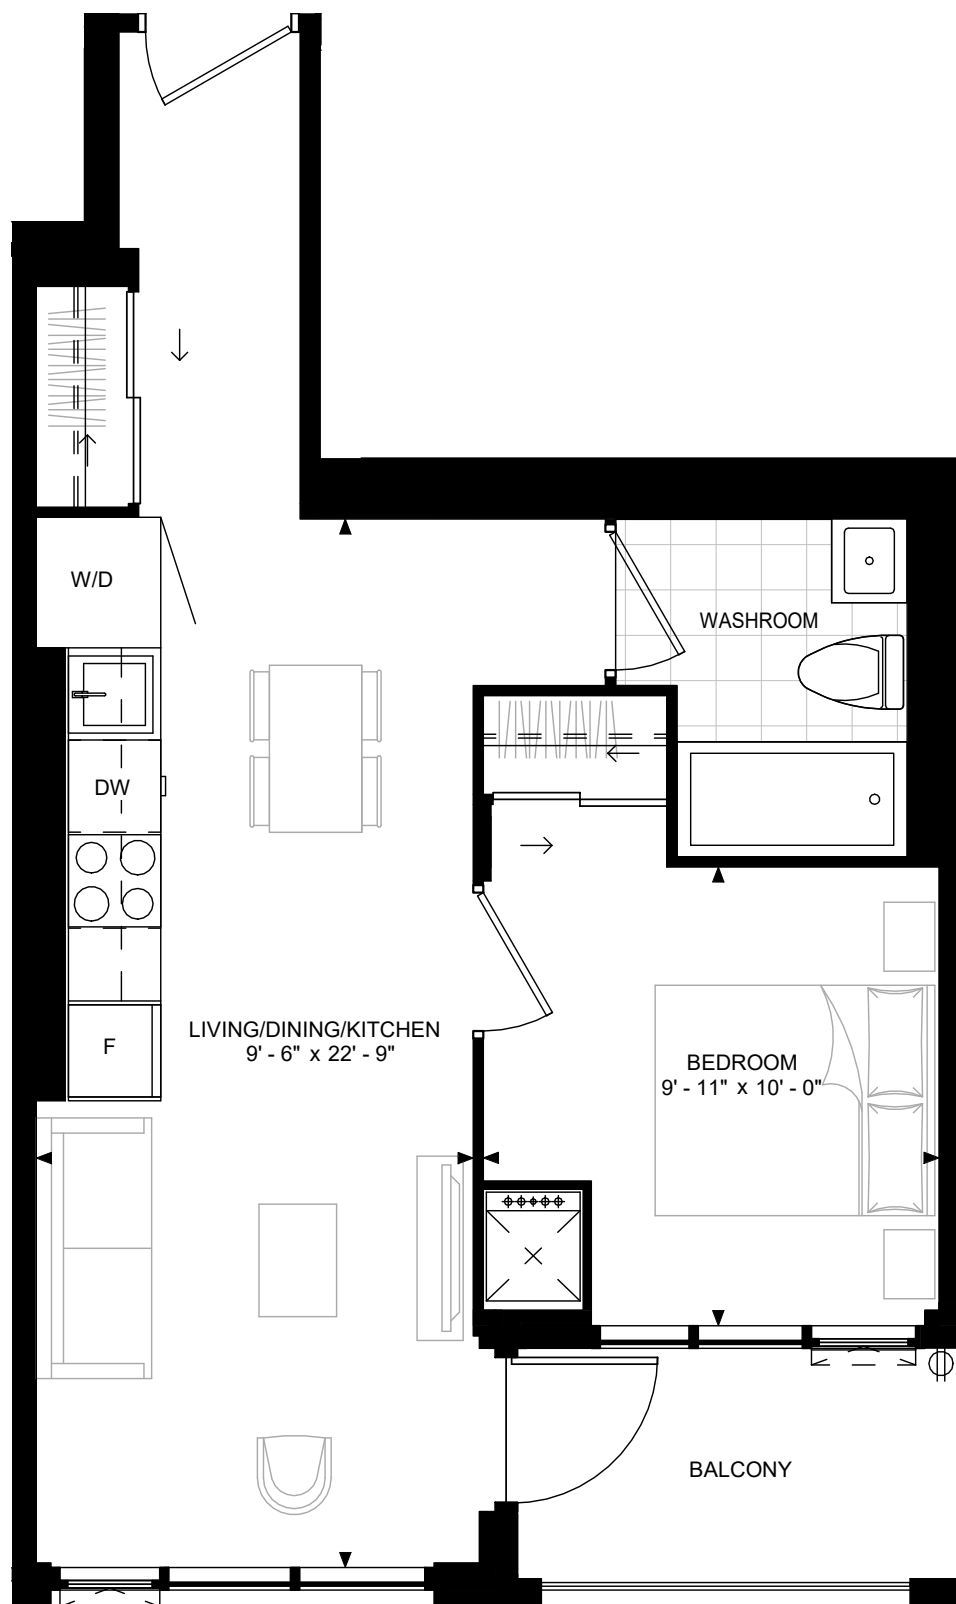


FLOOR 12

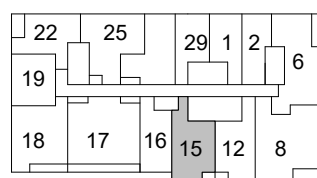


FLOOR 24

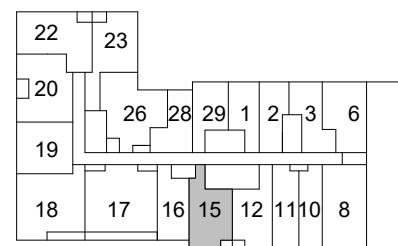

FLOOR 11

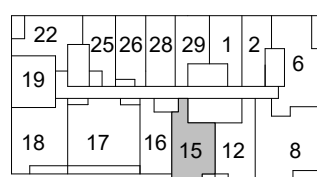


FLOOR 15-23, 25-39

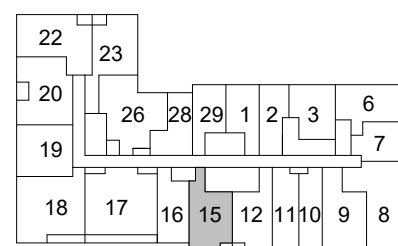


FLOOR 10

SUITE 1-J
SUITE AREA: 535 SF

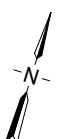


Disclaimer : Materials, specifications & floor plans are subject to change without notice. All renderings are artist's conceptions. All floor plans have approximate dimensions. Actual usable floor space may vary from the stated floor area. E.&O.E.

NOT TO SCALE

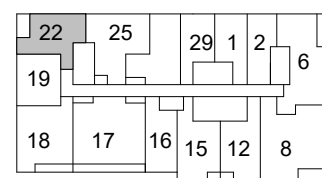

FLOOR 24

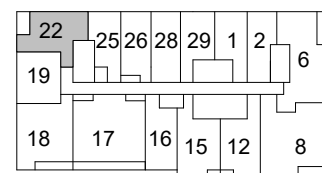

FLOOR 15-23, 25-39

SUITE 2-E
SUITE AREA: 669 SF




Disclaimer : Materials, specifications & floor plans are subject to change without notice. All renderings are artist's conceptions. All floor plans have approximate dimensions. Actual usable floor space may vary from the stated floor area. E.&O.E.

NOT TO SCALE


SUITE 2-F (BF)

400-420 King Street West


18 February 2021

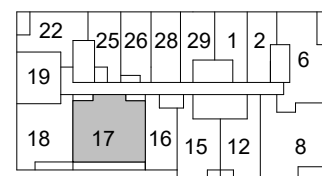


FLOOR 15-23, 25-39

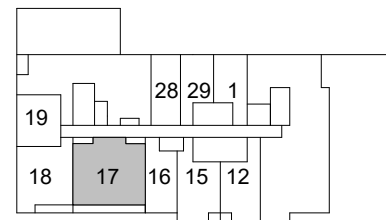


FLOOR 12

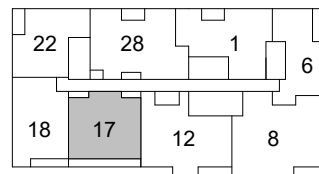


FLOOR 40-50

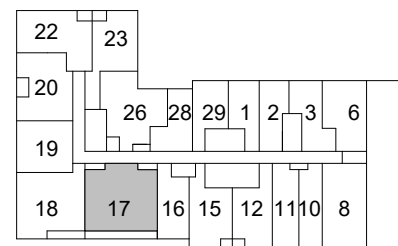

FLOOR 11

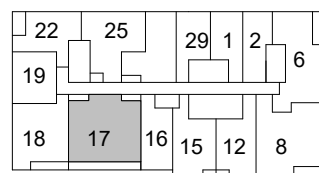


FLOOR 24

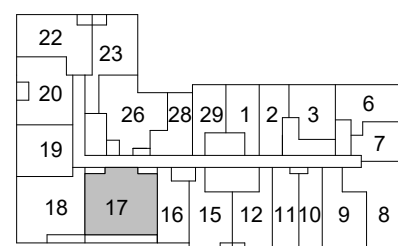


FLOOR 10

SUITE 2-F (BF)
SUITE AREA: 673 SF

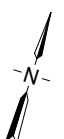


Disclaimer : Materials, specifications & floor plans are subject to change without notice. All renderings are artist's conceptions. All floor plans have approximate dimensions. Actual usable floor space may vary from the stated floor area. E.&O.E.


NOT TO SCALE

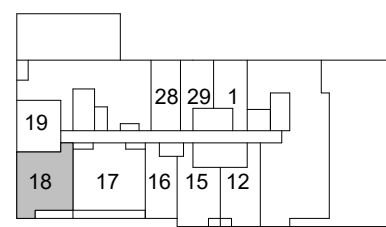


FLOOR 12

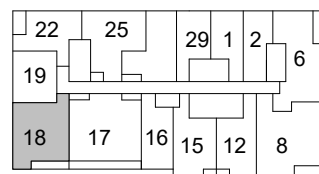


FLOOR 24

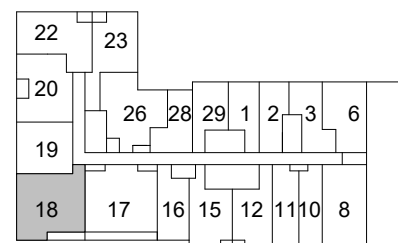

FLOOR 11

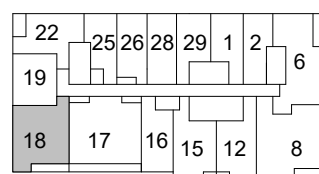


FLOOR 15-23, 25-39

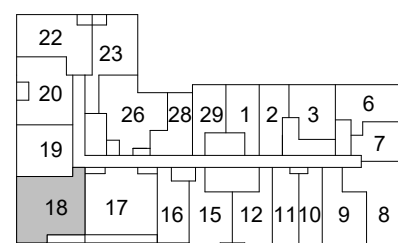



FLOOR 10

SUITE 2-J
SUITE AREA: 689 SF

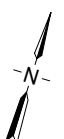


Disclaimer : Materials, specifications & floor plans are subject to change without notice. All renderings are artist's conceptions. All floor plans have approximate dimensions. Actual usable floor space may vary from the stated floor area. E.&O.E.


NOT TO SCALE

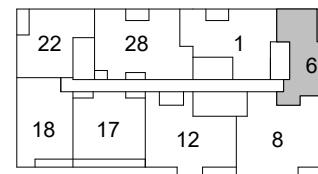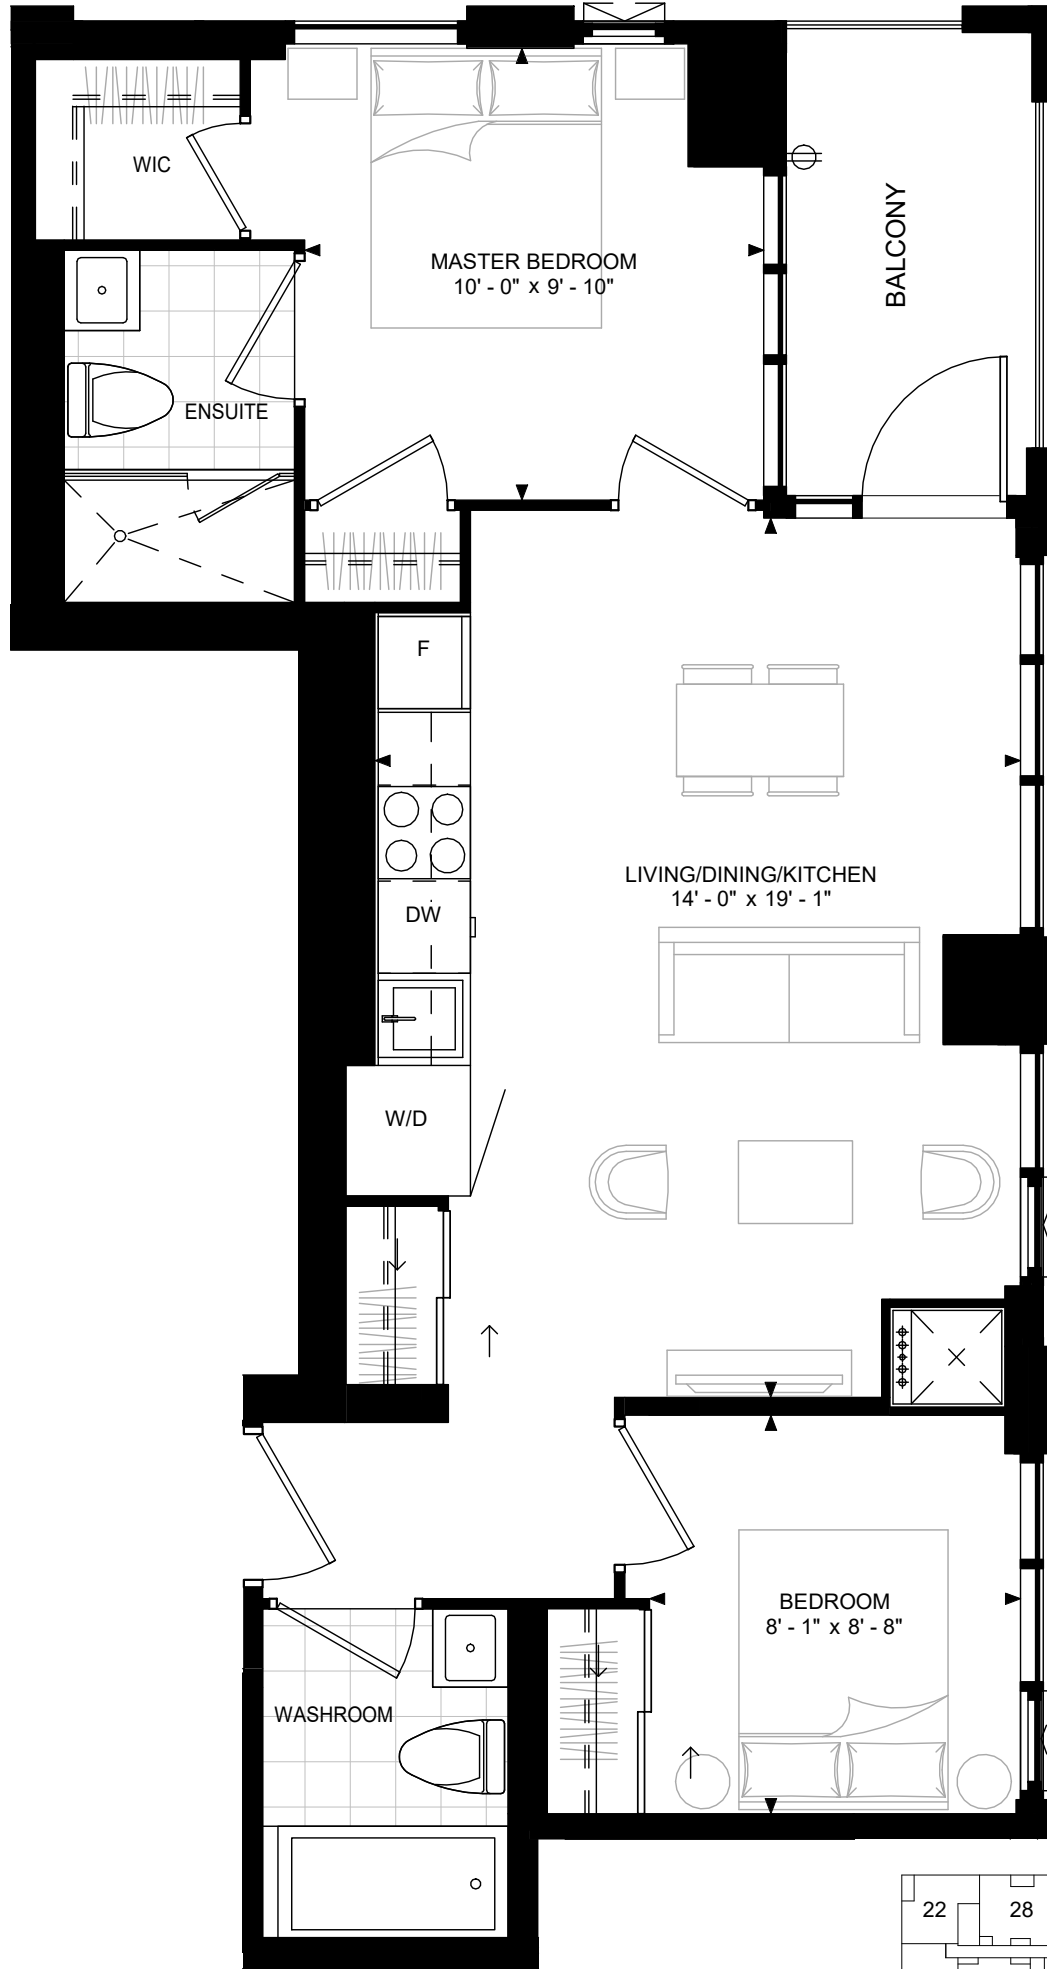

FLOOR 40-50

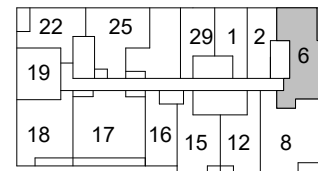

FLOOR 24

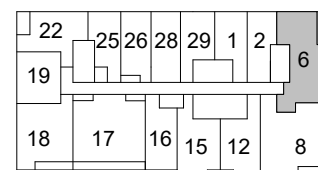


FLOOR 15-23, 25-39

SUITE 2-N
SUITE AREA: 709 SF




Disclaimer : Materials, specifications & floor plans are subject to change without notice. All renderings are artist's conceptions. All floor plans have approximate dimensions. Actual usable floor space may vary from the stated floor area. E.&O.E.

NOT TO SCALE

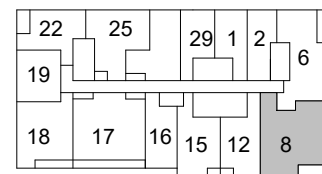


FLOOR 24

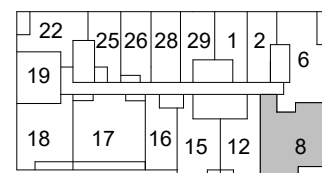


FLOOR 15-23, 25-39

SUITE 2-S
SUITE AREA: 746 SF

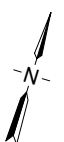

Disclaimer : Materials, specifications & floor plans are subject to change without notice. All renderings are artist's conceptions. All floor plans have approximate dimensions. Actual usable floor space may vary from the stated floor area. E.&O.E.

NOT TO SCALE

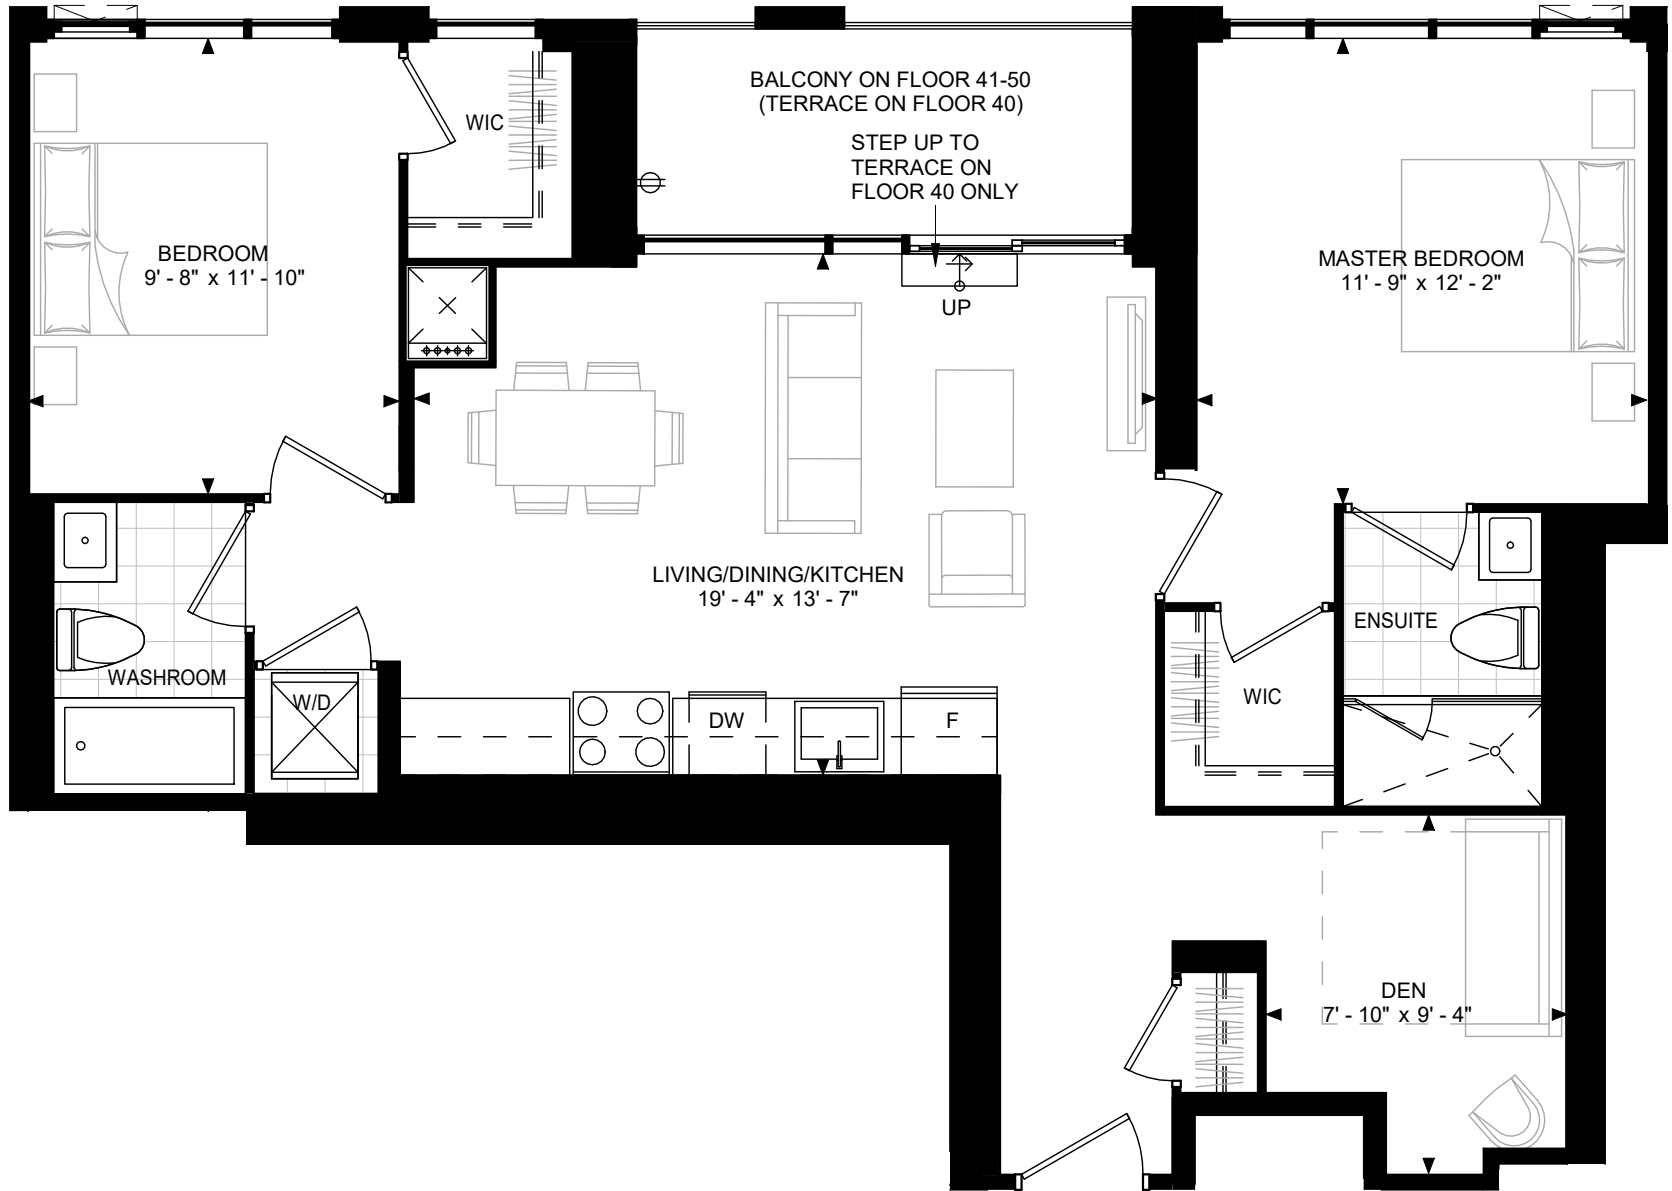

SUITE 2D-F
SUITE AREA: 990 SF




Disclaimer : Materials, specifications & floor plans are subject to change without notice. All renderings are artist's conceptions. All floor plans have approximate dimensions. Actual usable floor space may vary from the stated floor area. E.&O.E.

NOT TO SCALE



SUITE 3-A
SUITE AREA: 943 SF

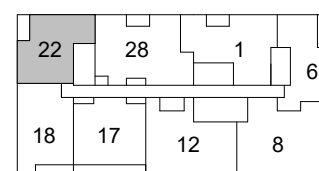


FLOOR 40-50




Disclaimer : Materials, specifications & floor plans are subject to change without notice. All renderings are artist's conceptions. All floor plans have approximate dimensions. Actual usable floor space may vary from the stated floor area. E.&O.E.

NOT TO SCALE

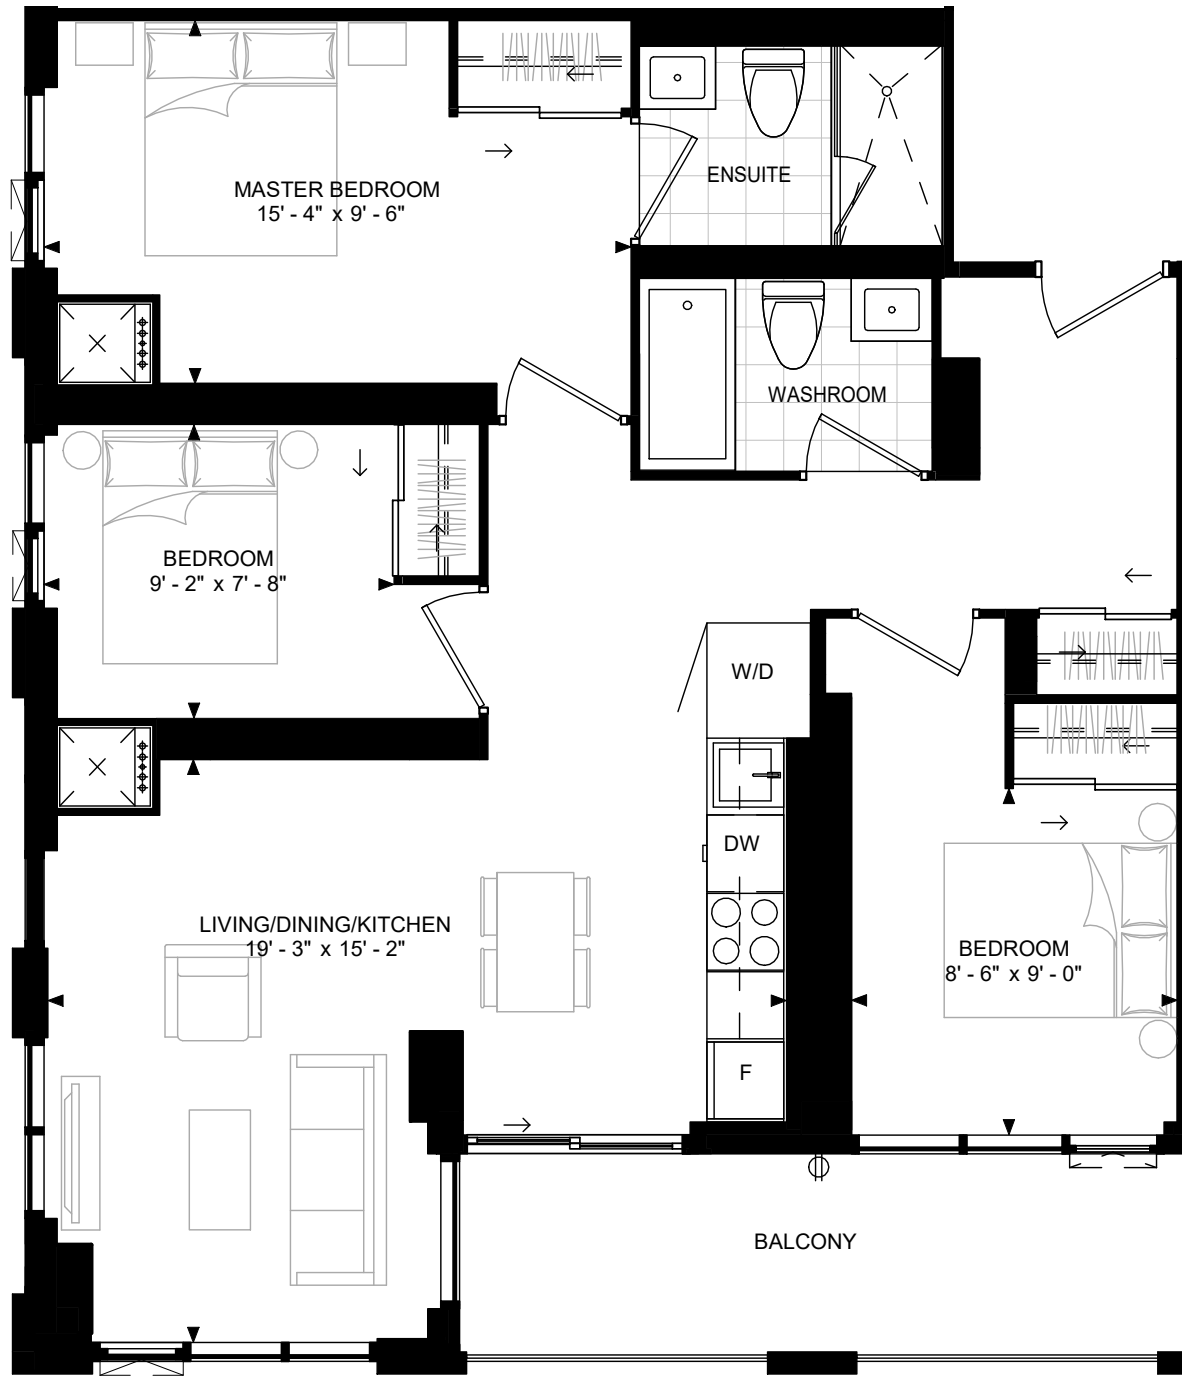

SUITE 3-C
SUITE AREA: 944 SF

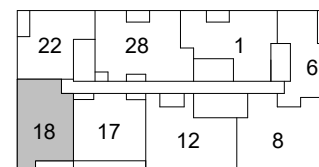



FLOOR 40-50

Disclaimer : Materials, specifications & floor plans are subject to change without notice. All renderings are artist's conceptions. All floor plans have approximate dimensions. Actual usable floor space may vary from the stated floor area. E.&O.E.

NOT TO SCALE



SUITE 3-G
SUITE AREA: 1049 SF

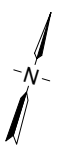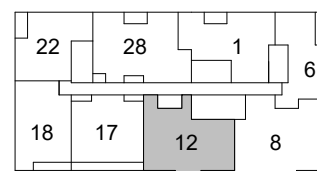


FLOOR 40-50 UNIT 5012 CLEAR HEIGHT 9'0"

Disclaimer : Materials, specifications & floor plans are subject to change without notice. All renderings are artist's conceptions. All floor plans have approximate dimensions. Actual usable floor space may vary from the stated floor area. E.&O.E.

NOT TO SCALE




SUITE 3-J (BF)
SUITE AREA: 1096 SF

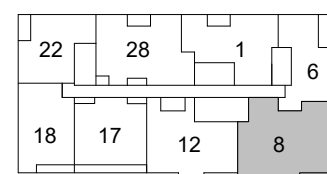


FLOOR 40-50

Disclaimer : Materials, specifications & floor plans are subject to change without notice. All renderings are artist's conceptions. All floor plans have approximate dimensions. Actual usable floor space may vary from the stated floor area. E.&O.E.


NOT TO SCALE

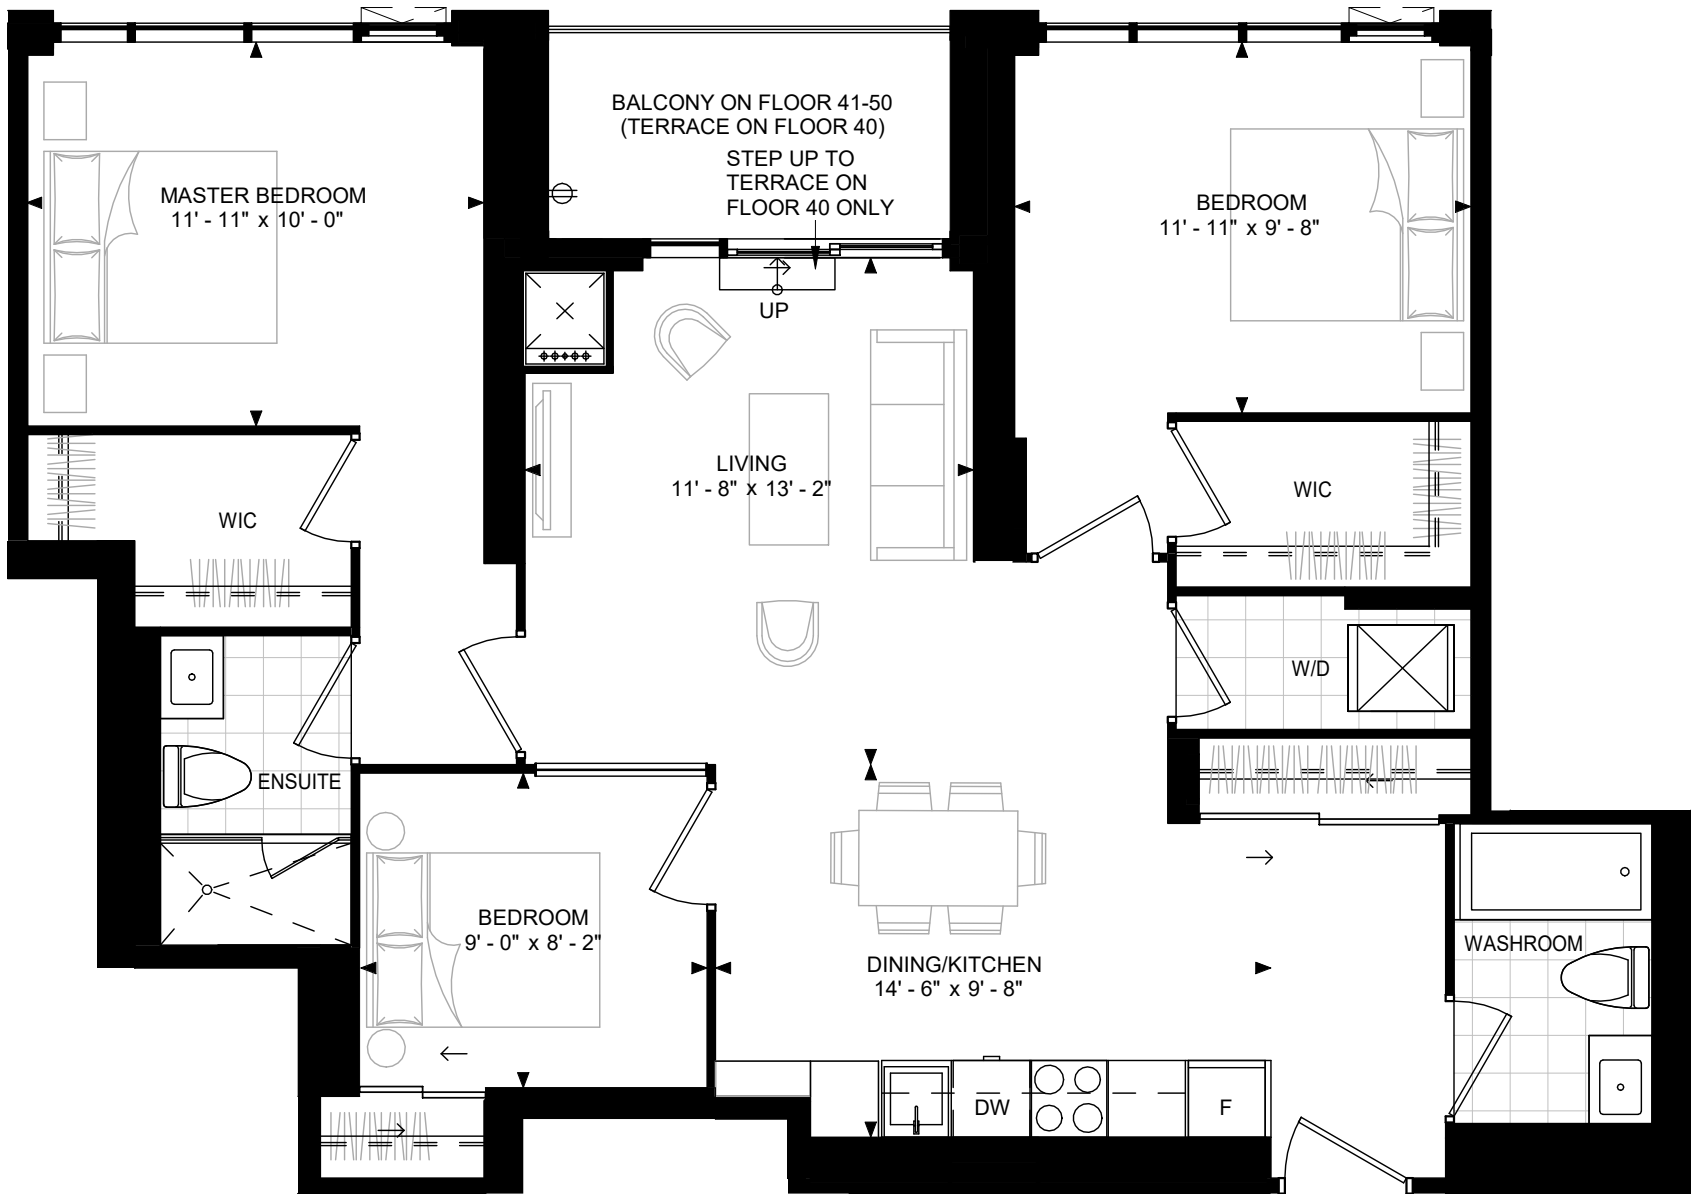

SUITE 3-K
SUITE AREA: 1108 SF

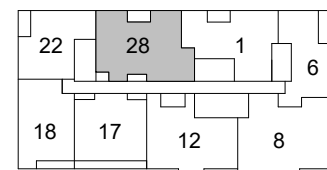

FLOOR 40-50

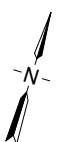

Disclaimer : Materials, specifications & floor plans are subject to change without notice. All renderings are artist's conceptions. All floor plans have approximate dimensions. Actual usable floor space may vary from the stated floor area. E.&O.E.